



1 Battery String Plan
Scale 1:50 @ A1

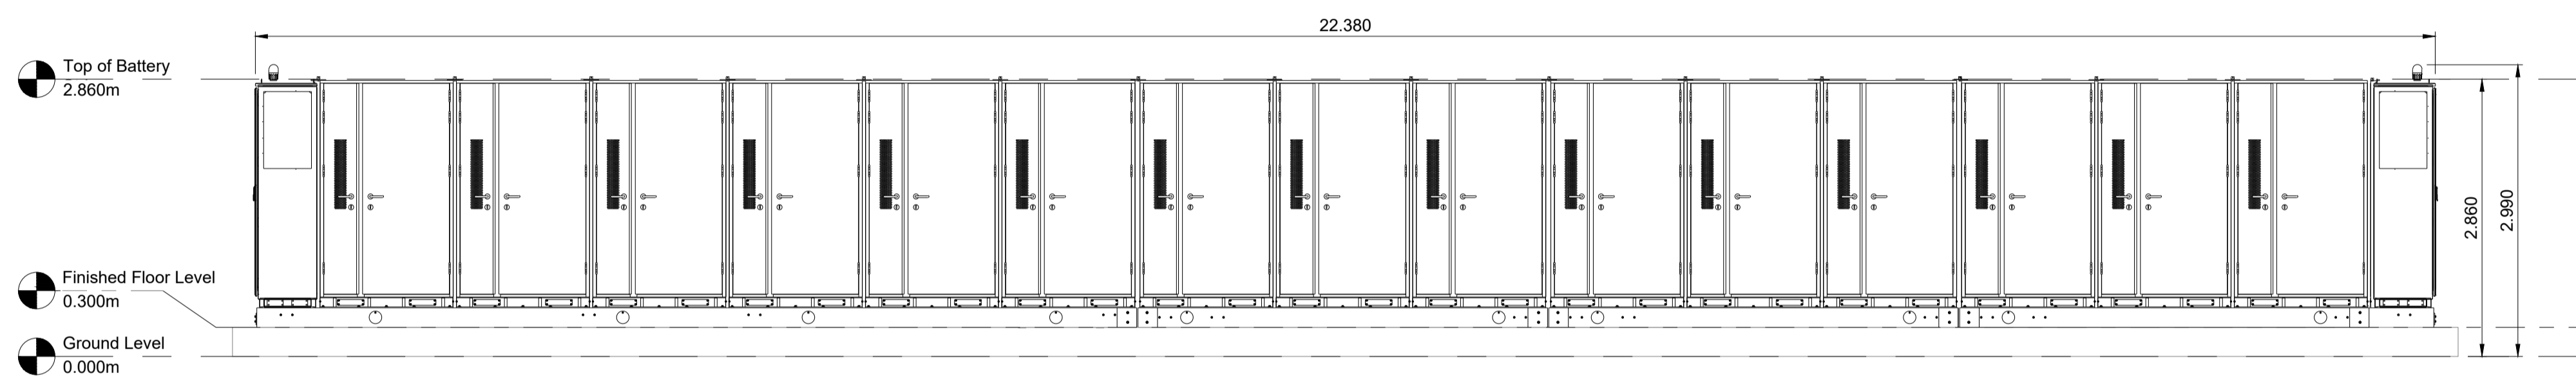

2 Battery String North Elevation
Scale 1:50 @ A1

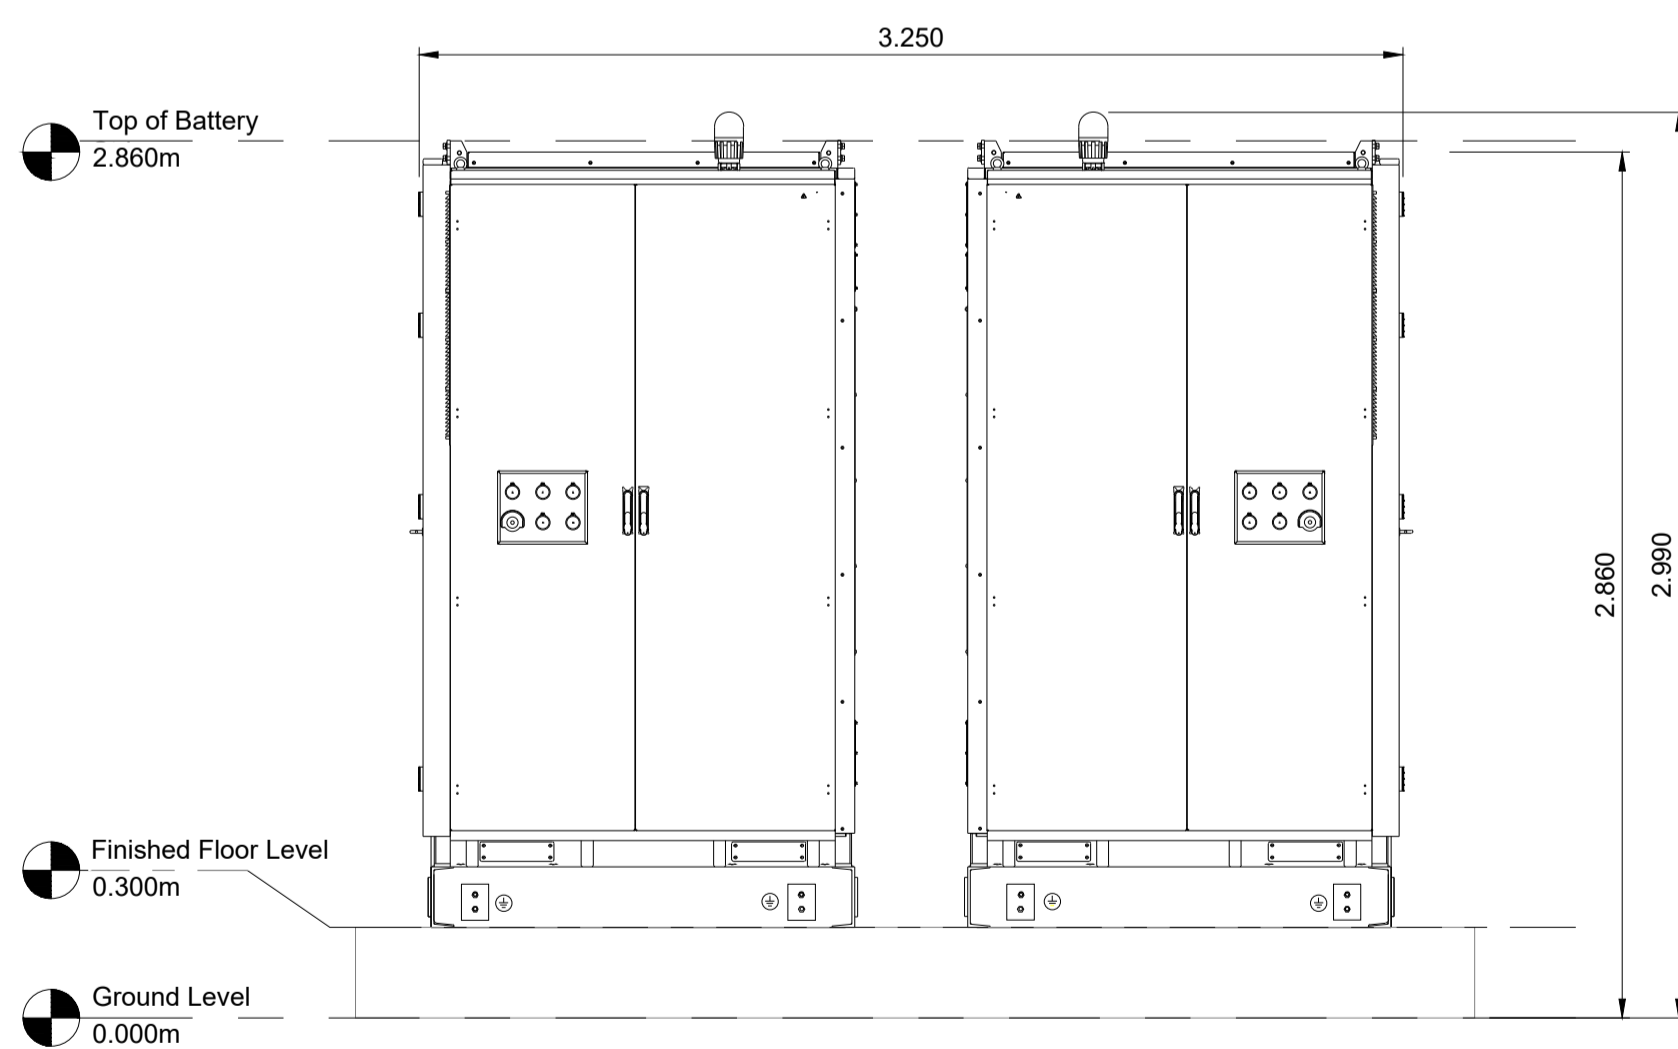

3 Battery String East Elevation
Scale 1:25 @ A1

Drawing Notes

- All dimensions are shown in metres unless noted otherwise.
- Do not scale from this drawing.

REV	DATE	DESCRIPTION	BY	CHKD
1	19.06.2024	Drawing title and notes amended	JH	AP
0	14.06.2024	Battery Plan and Elevations - Original	JH	EW



Field
Fora Montacute Yards
186 Shoreditch High Street
London
E1 6HU

PROJECT
Knocknagael

TITLE
Battery String
Plan and Elevations

DISCIPLINE
PLANNING

DRAWING STATUS
FOR PLANNING

SCALE	DATE	DRAWN BY	CHECKED BY	APPROVED BY
As Shown	14.06.2024	JH	EW	JM
PROJECT NO.	DRAWING NO.			REV.
BTGBKN001	004.4			01

