




1 LV Cabinet Plan
Scale 1:20 @ A1

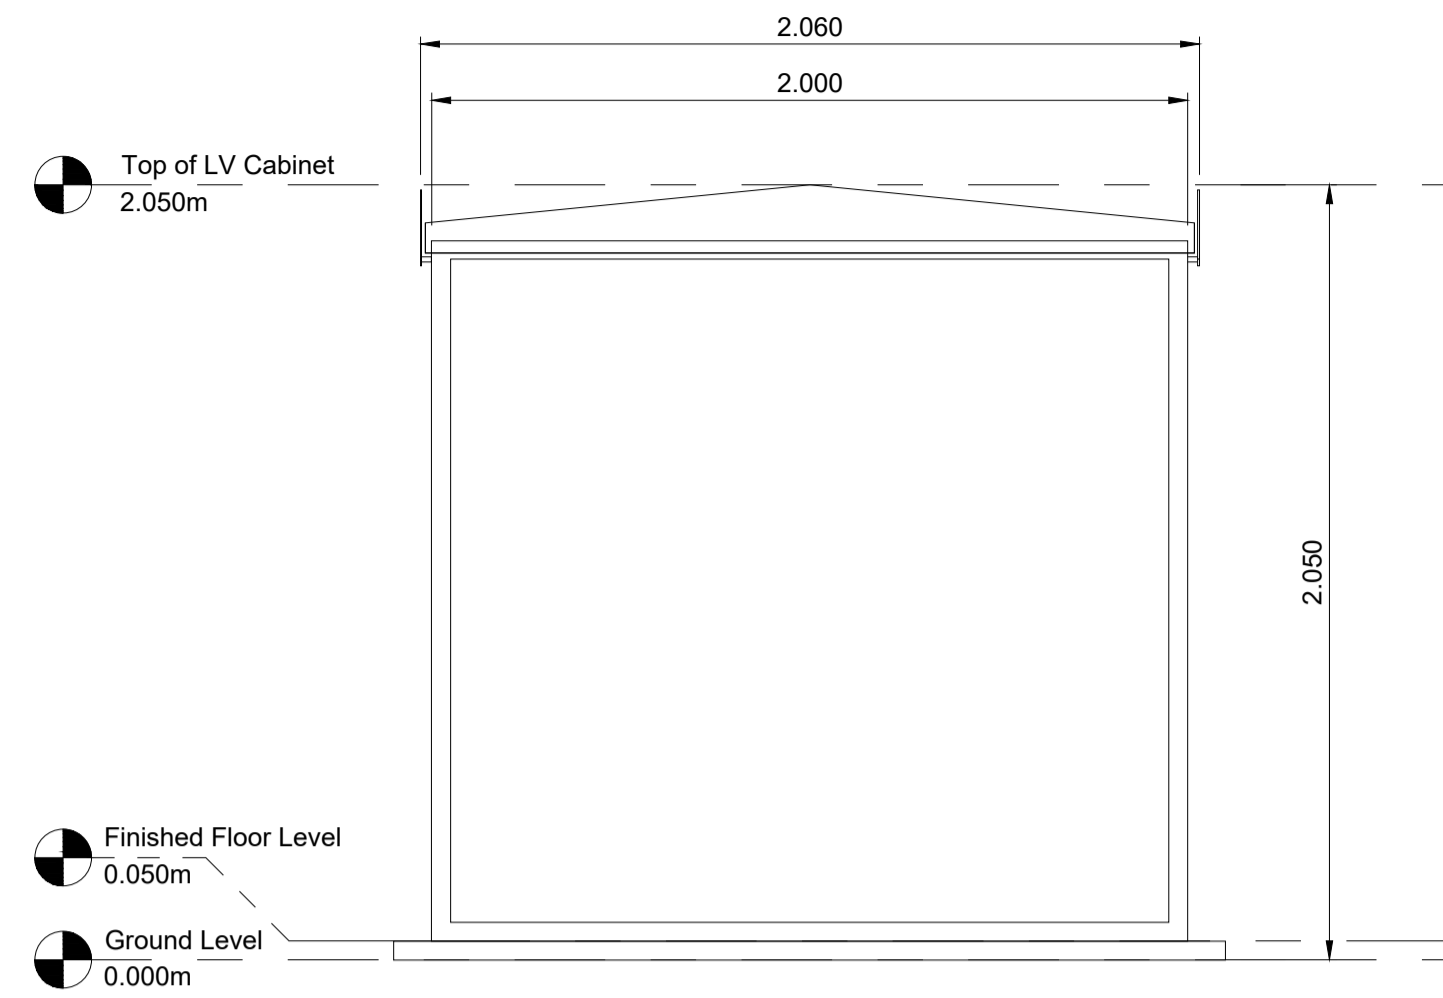

2 LV Cabinet North Elevation
Scale 1:20 @ A1

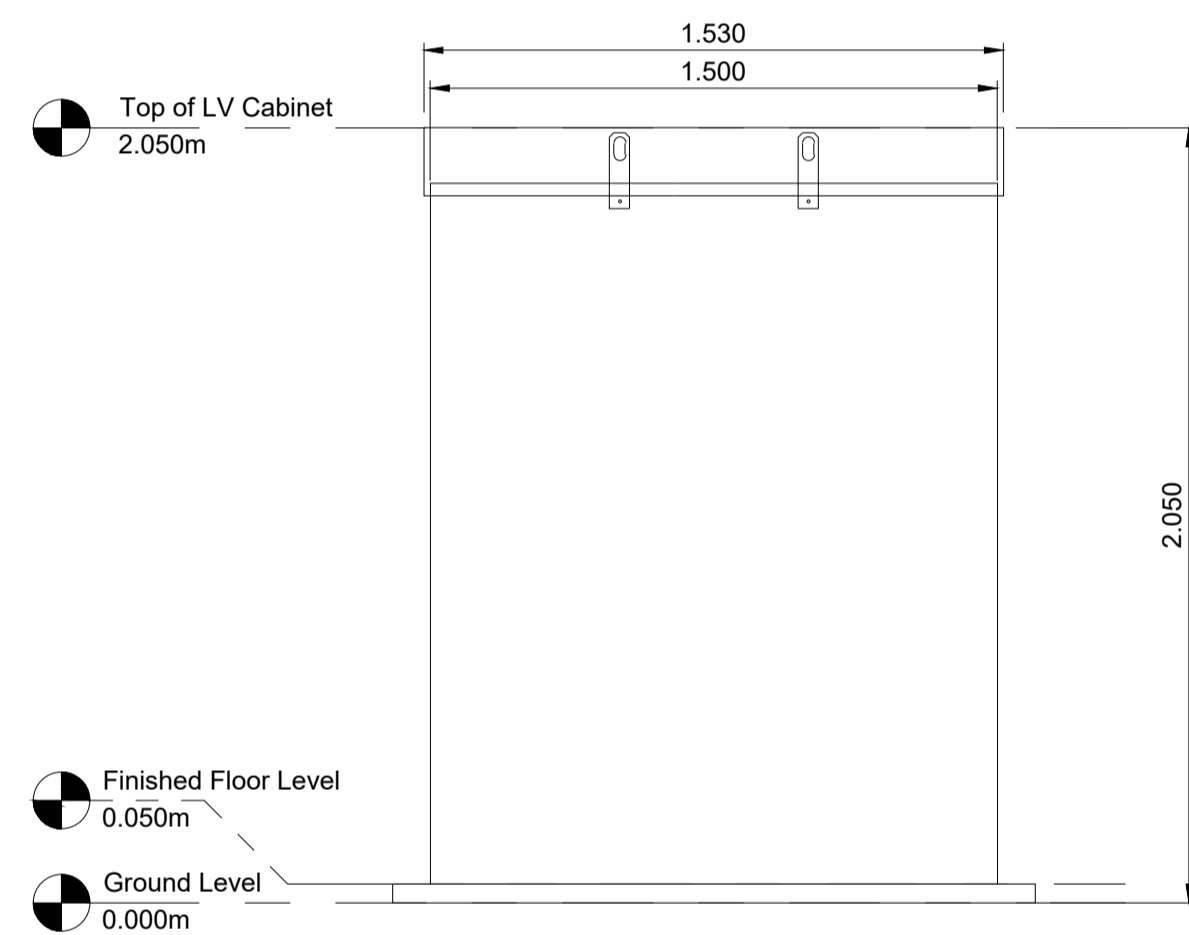


3 LV Cabinet East Elevation
Scale 1:20 @ A1

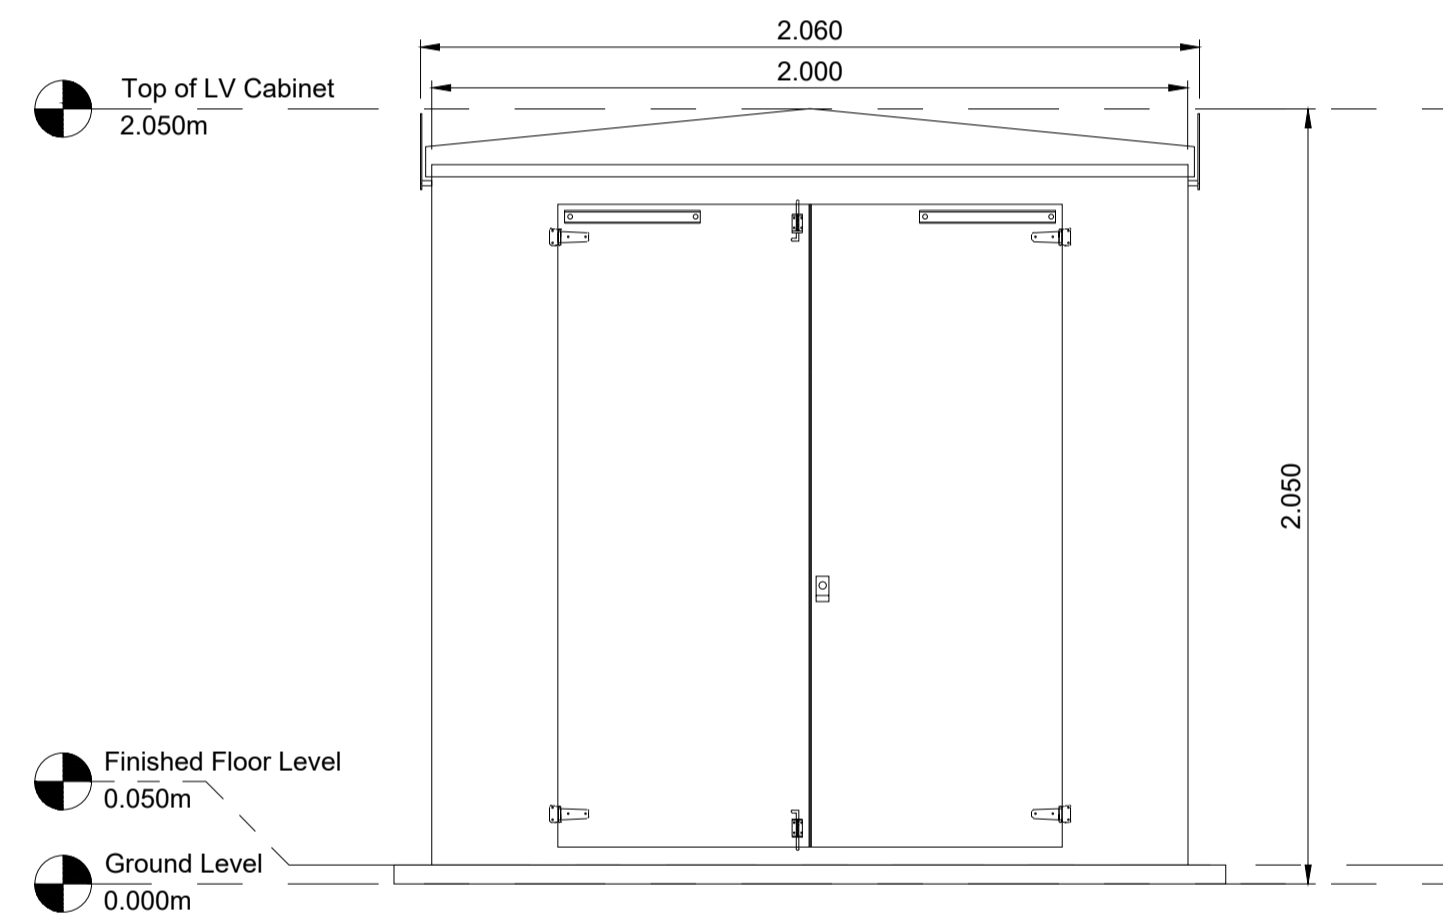

4 LV Cabinet South Elevation
Scale 1:20 @ A1

Drawing Notes

- All dimensions are shown in metres unless noted otherwise.
- Do not scale from this drawing.

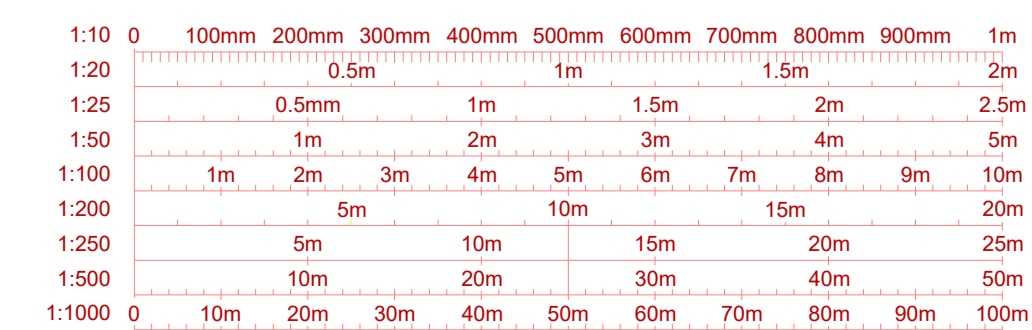

| REV | DATE | DESCRIPTION | BY | CHKD |
|-----|------------|---|----|------|
| 1 | 19.06.2024 | Notes amended | JH | AP |
| 0 | 10.06.2024 | LV Cabinet Plan and Elevations - Original | JH | EW |

FIELD
Field
Fora Montacute Yards
186 Shoreditch High Street
London
E1 6HU

PROJECT
Knocknagael

TITLE
LV Cabinet
Plan and Elevations

DISCIPLINE
PLANNING

DRAWING STATUS
FOR PLANNING

| SCALE | DATE | DRAWN BY | CHECKED BY | APPROVED BY |
|-------------|-------------|----------|------------|-------------|
| 1:20 @ A1 | 10.06.2024 | JH | EW | JM |
| PROJECT NO. | DRAWING NO. | | REV. | |
| BTGBKN001 | 004.6 | | 01 | |