




- Drawing Notes**
- All dimensions are shown in metres unless noted otherwise.
  - Do not scale from this drawing.

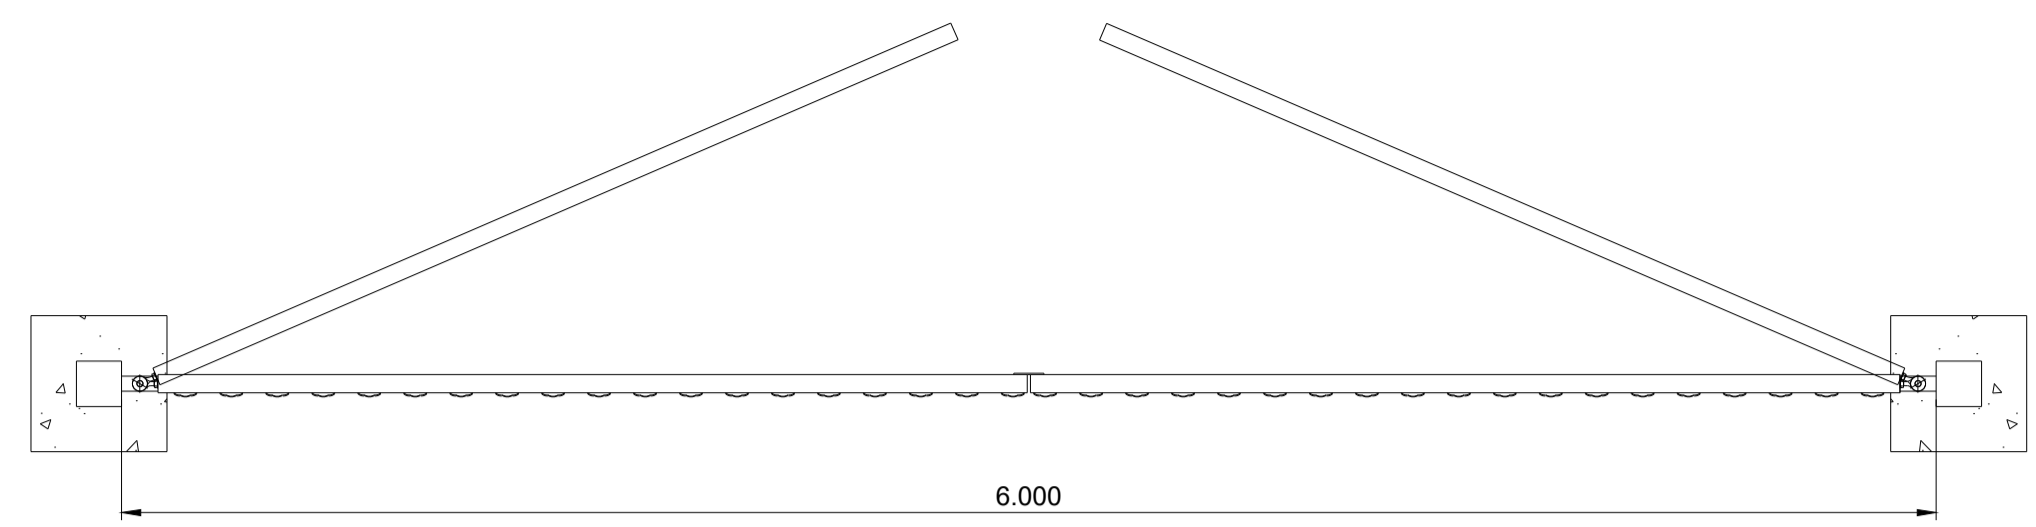


1 6 Metre Access Gate Plan  
Scale 1:25 @ A1

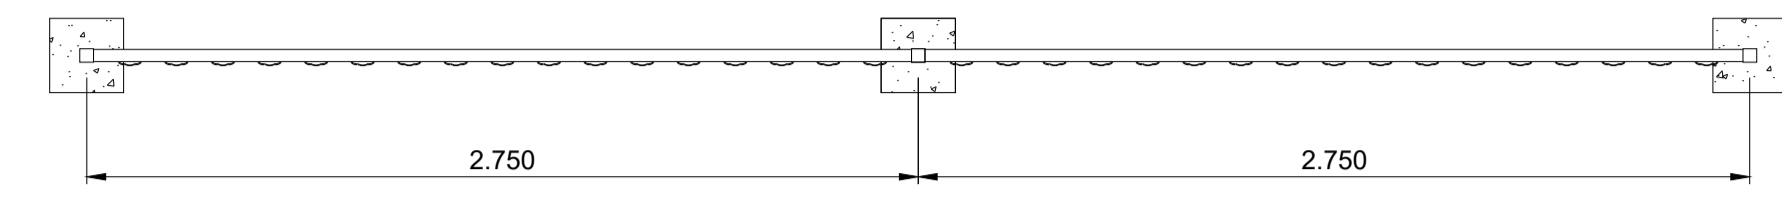

2 Typical Palisade Fence Plan  
Scale 1:25 @ A1

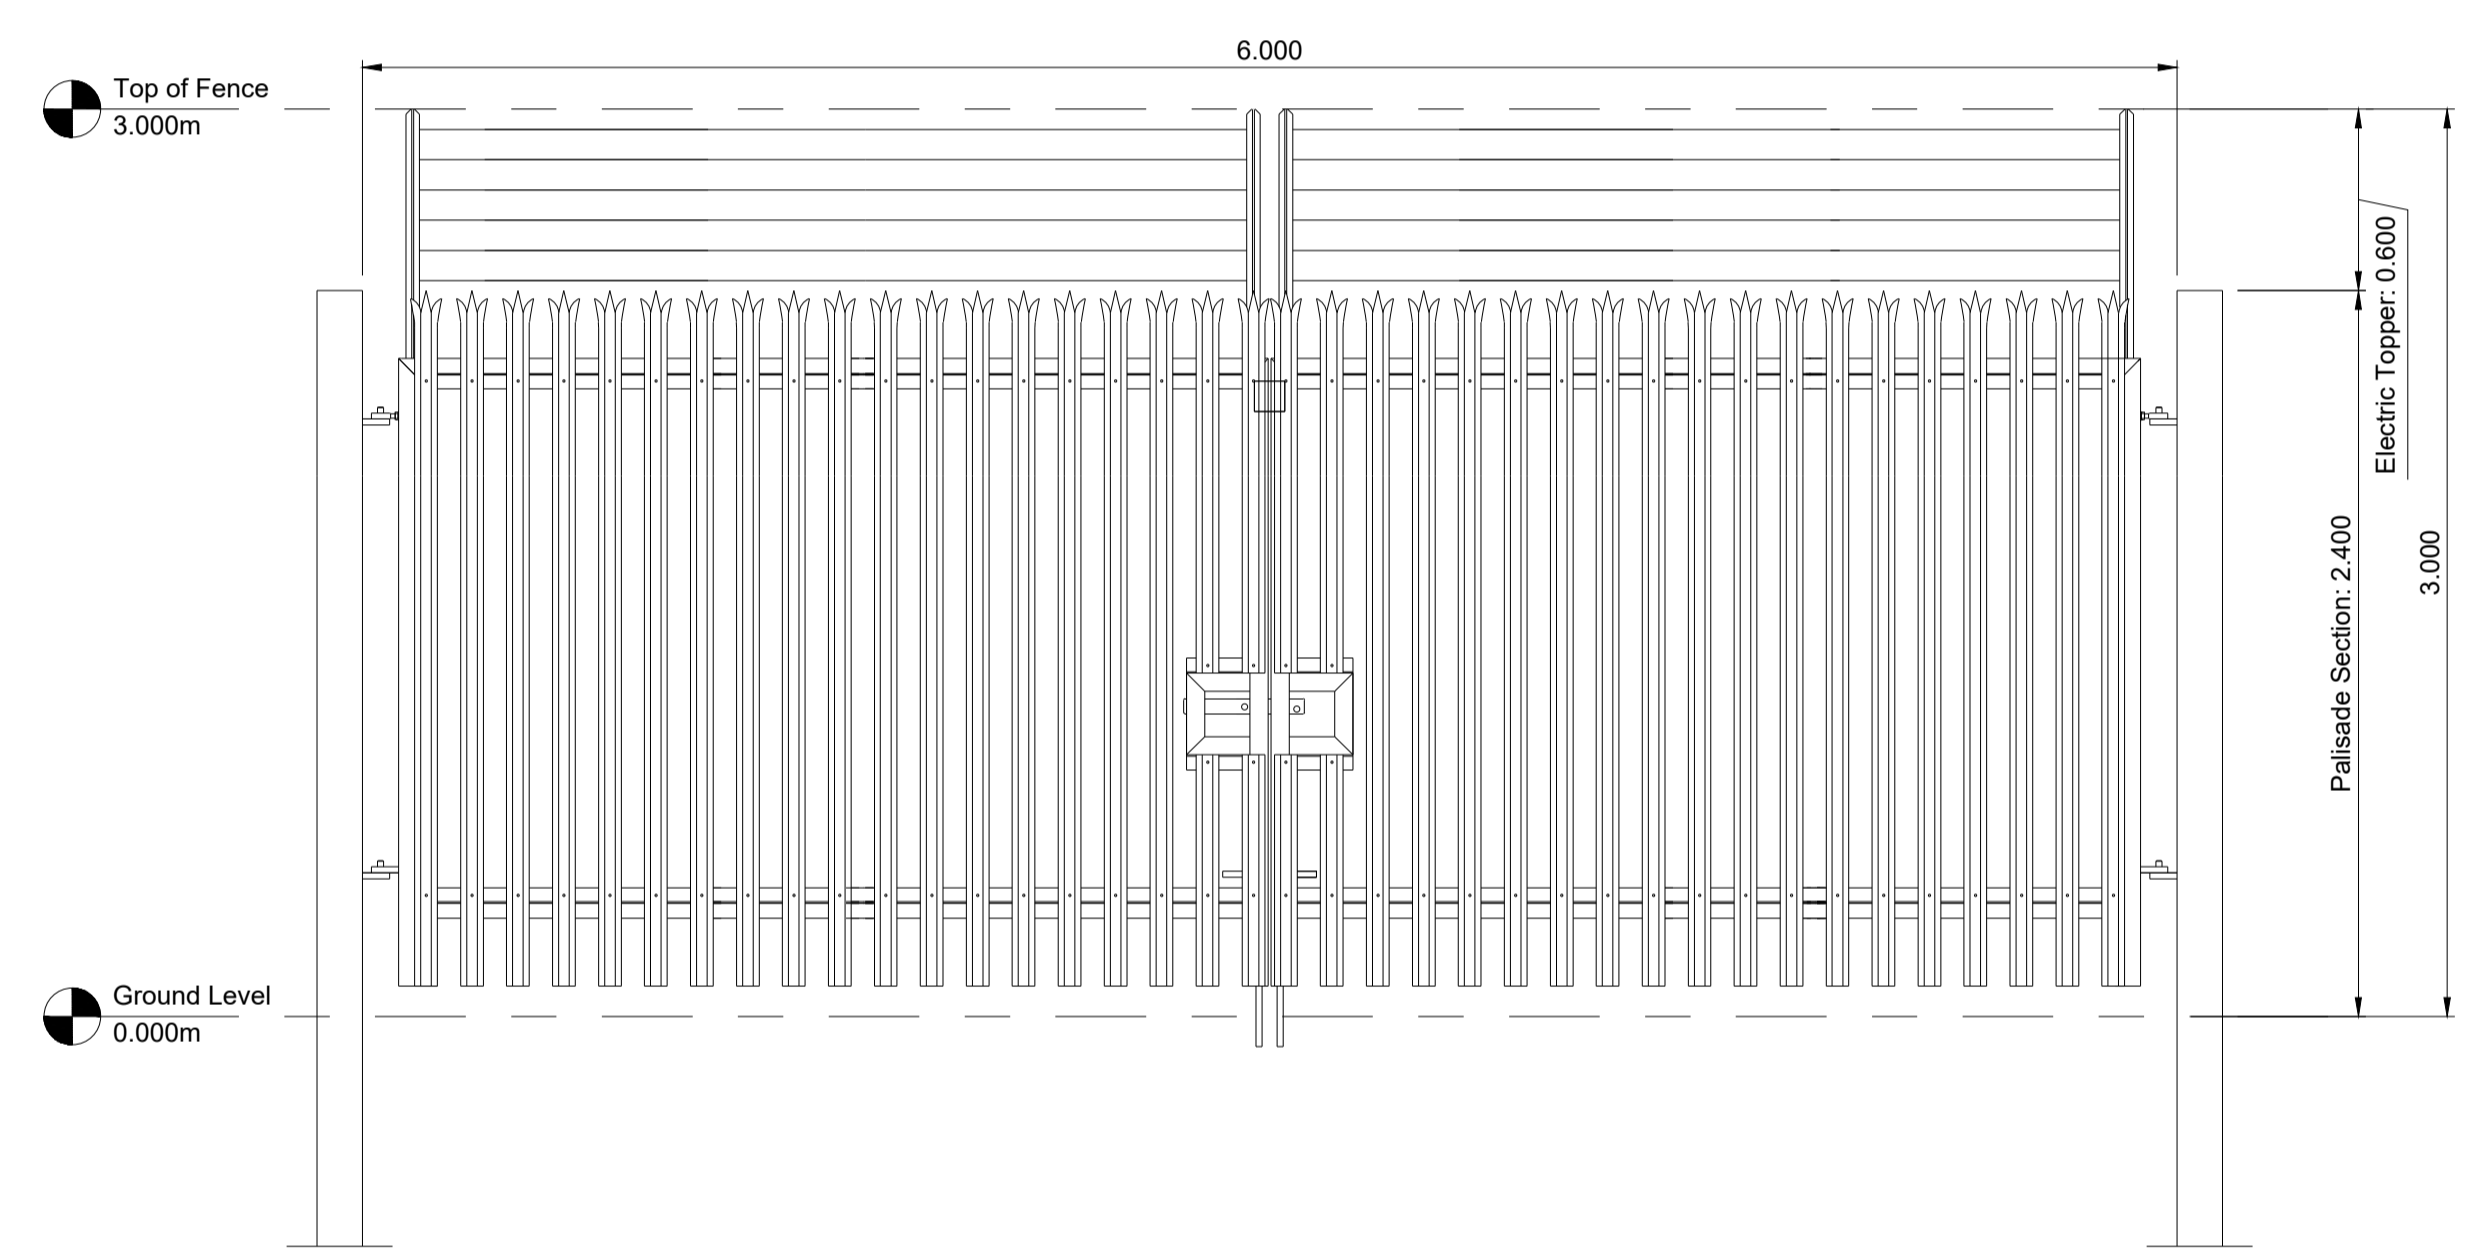

3 6 Metre Access Gate Elevation  
Scale 1:25 @ A1

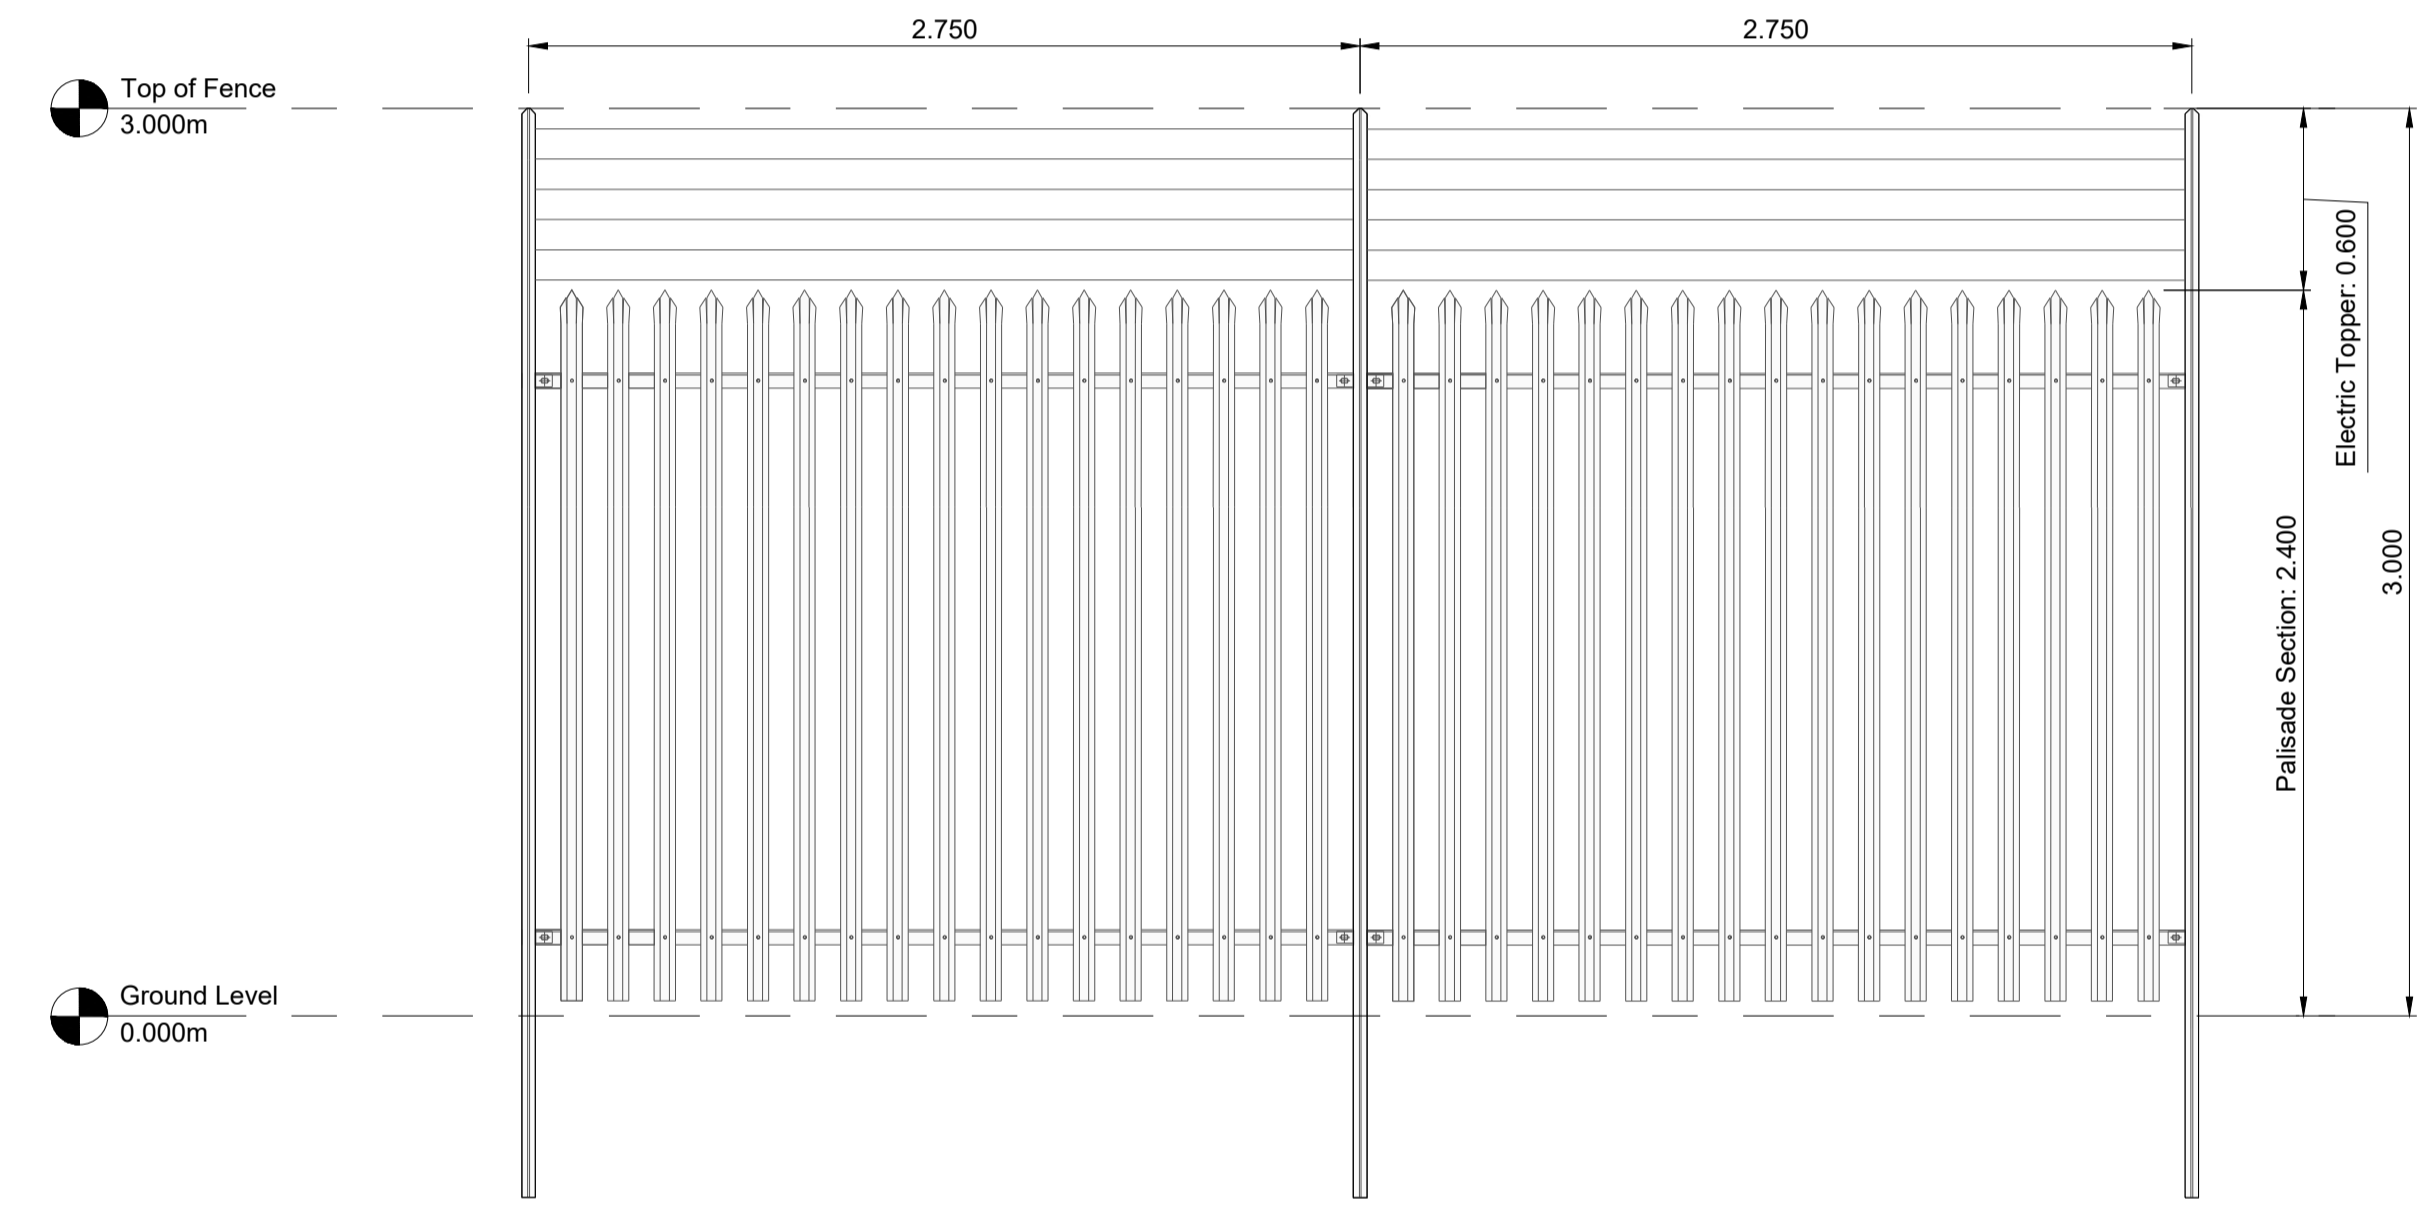

4 Typical Palisade Fence Elevation  
Scale 1:25 @ A1

REV	DATE	DESCRIPTION	BY	CHK'D
1	19.06.2024	Drawing amended to show palisade fencing only	JH	AP
0	13.06.2024	Typical Fencing Plan and Elevations - Original	JH	EW



Field  
Fora Montacute Yards  
186 Shoreditch High Street  
London  
E1 6HU

PROJECT  
Knocknagael

TITLE  
Palisade Fencing  
Plan and Elevations

DISCIPLINE  
PLANNING

DRAWING STATUS  
FOR PLANNING

SCALE	DATE	DRAWN BY	CHECKED BY	APPROVED BY
1:25 @ A1	13.06.2024	JH	EW	JM

PROJECT NO.	DRAWING NO.	REV.
BTGBKN001	004.8	01

