



1 Typical Acoustic Fence Plan
Scale 1:25 @ A1

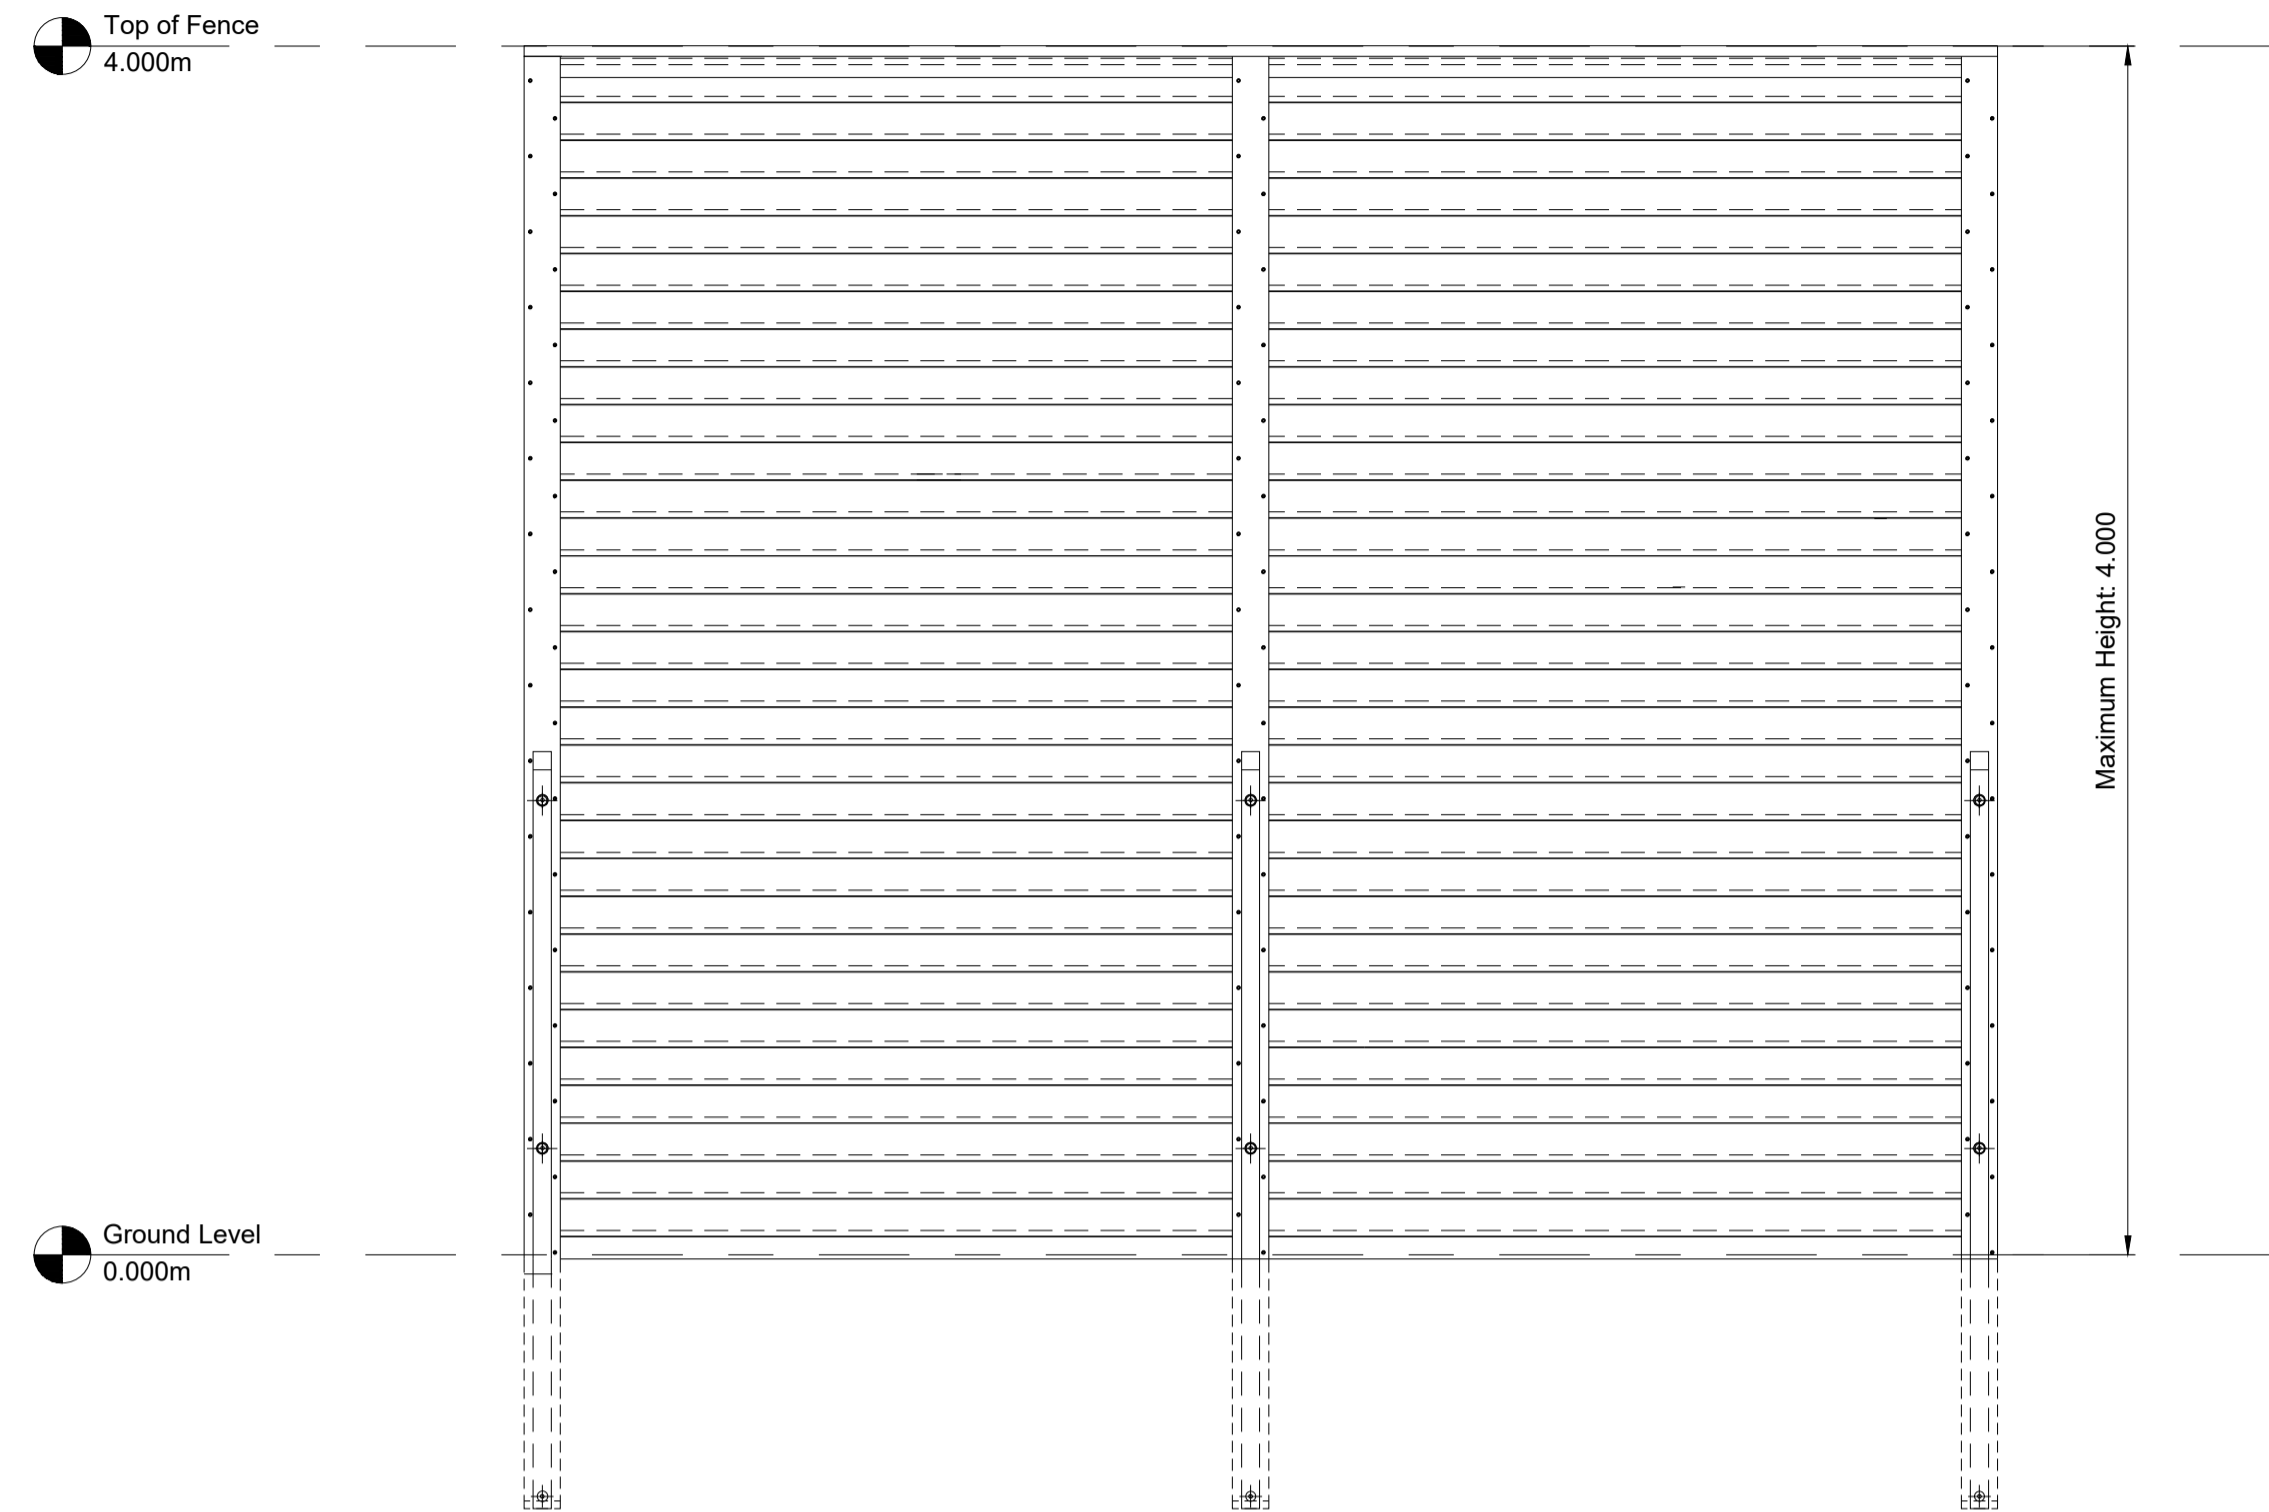

2 Typical Acoustic Fence Elevation
Scale 1:25 @ A1

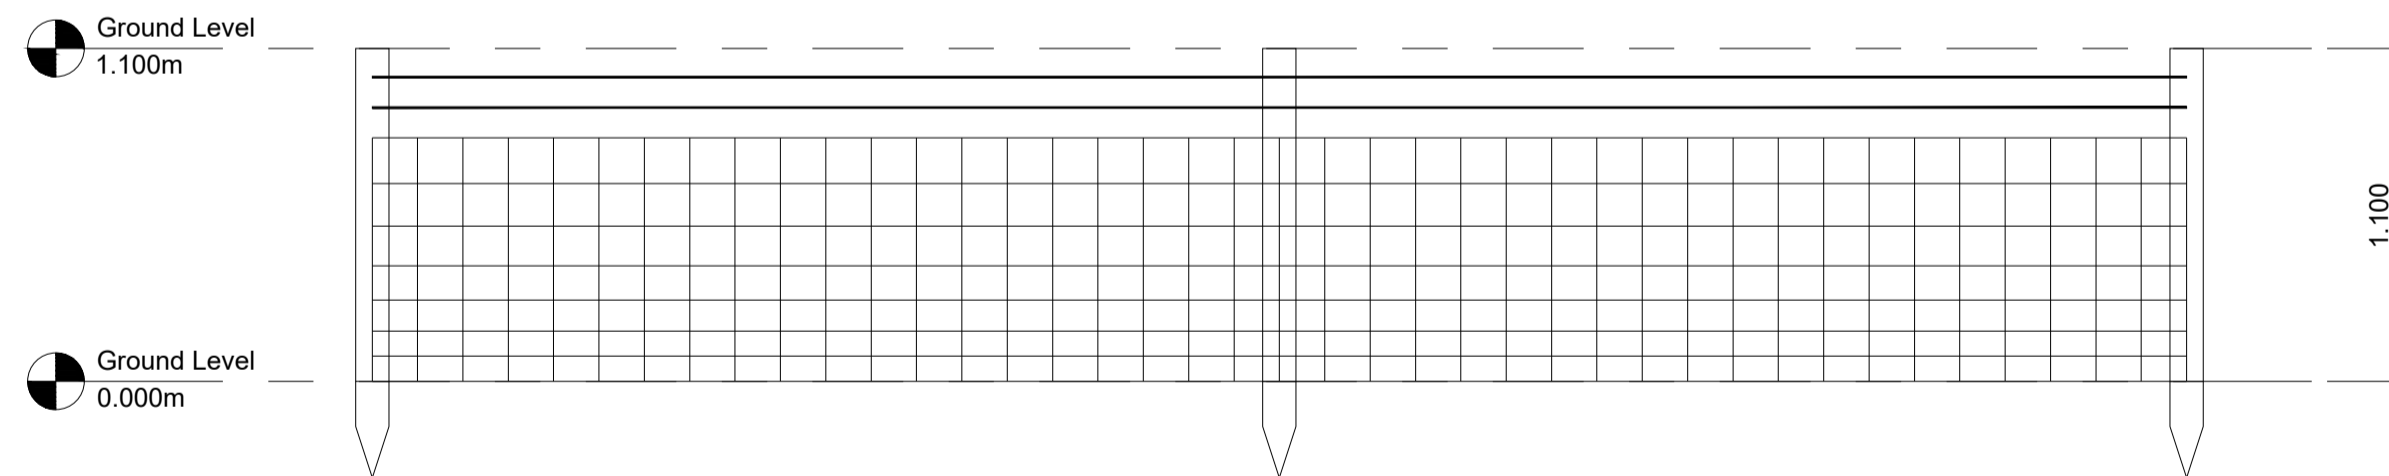

3 Typical Stock Fence Plan
Scale 1:25 @ A1

Drawing Notes

1. All dimensions are shown in metres unless noted otherwise.
2. Do not scale from this drawing.
3. Acoustic fencing is either 3m or 4m high - 4m fence is shown as it is the maximum height of fence panel required. Refer to drawing 001.1 - Indicative Site Layout for location of fencing.

REV	DATE	DESCRIPTION	BY	CHKD
0	19.06.2024	Acoustic and Stock Proof Fencing Plan and Elevations - Original	JH	AP

FIELD

Field
Fora Montacute Yards
186 Shoreditch High Street
London
E1 6HU

PROJECT: Knocknagael

TITLE: Acoustic and Stock Fencing Plan and Elevations

DISCIPLINE: PLANNING

DRAWING STATUS: FOR PLANNING

SCALE	DATE	DRAWN BY	CHECKED BY	APPROVED BY
1:25 @ A1	19.06.2024	JH	AP	JM

PROJECT NO.	DRAWING NO.	REV.
BTGBKN001	004.9	00

