




0 SUBSTATION COMPOUND - PLAN VIEW
1:500

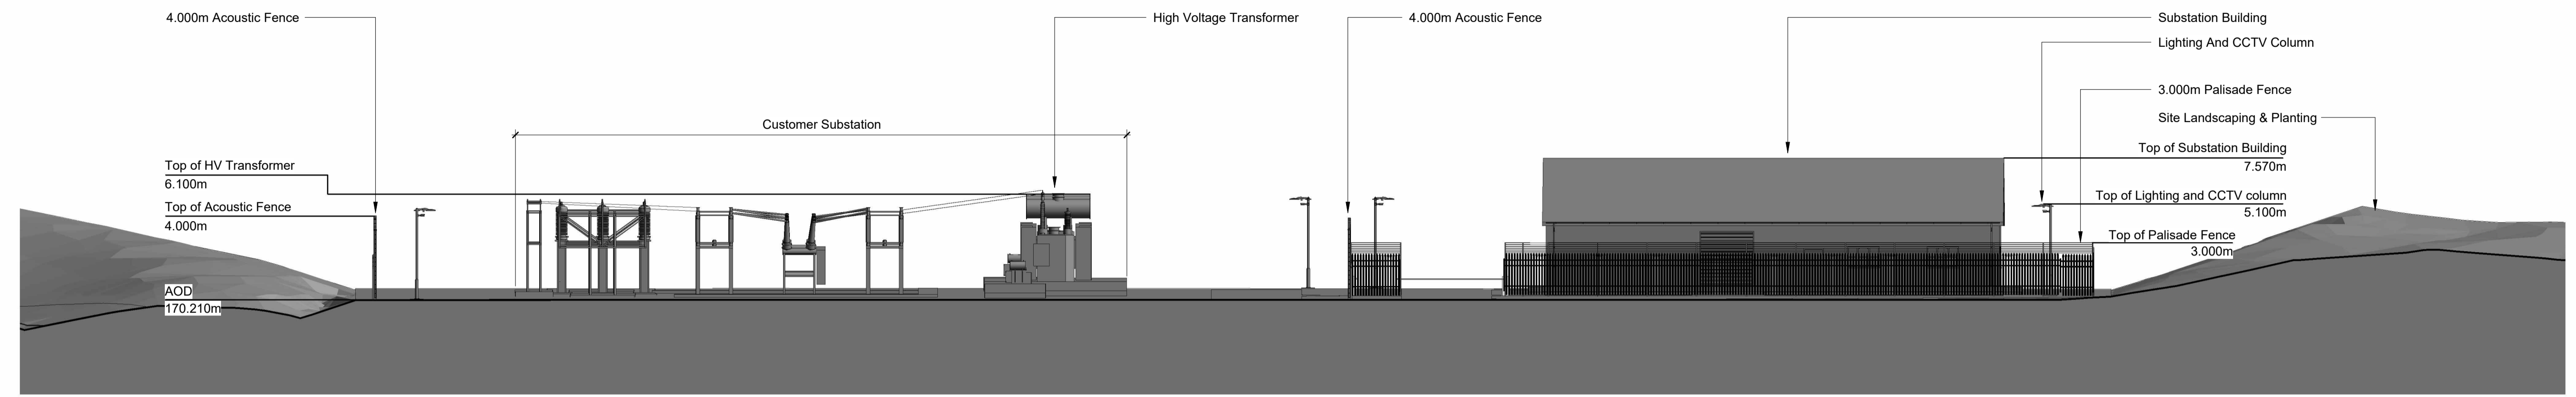


1 NORTHERN ELEVATION
1:200

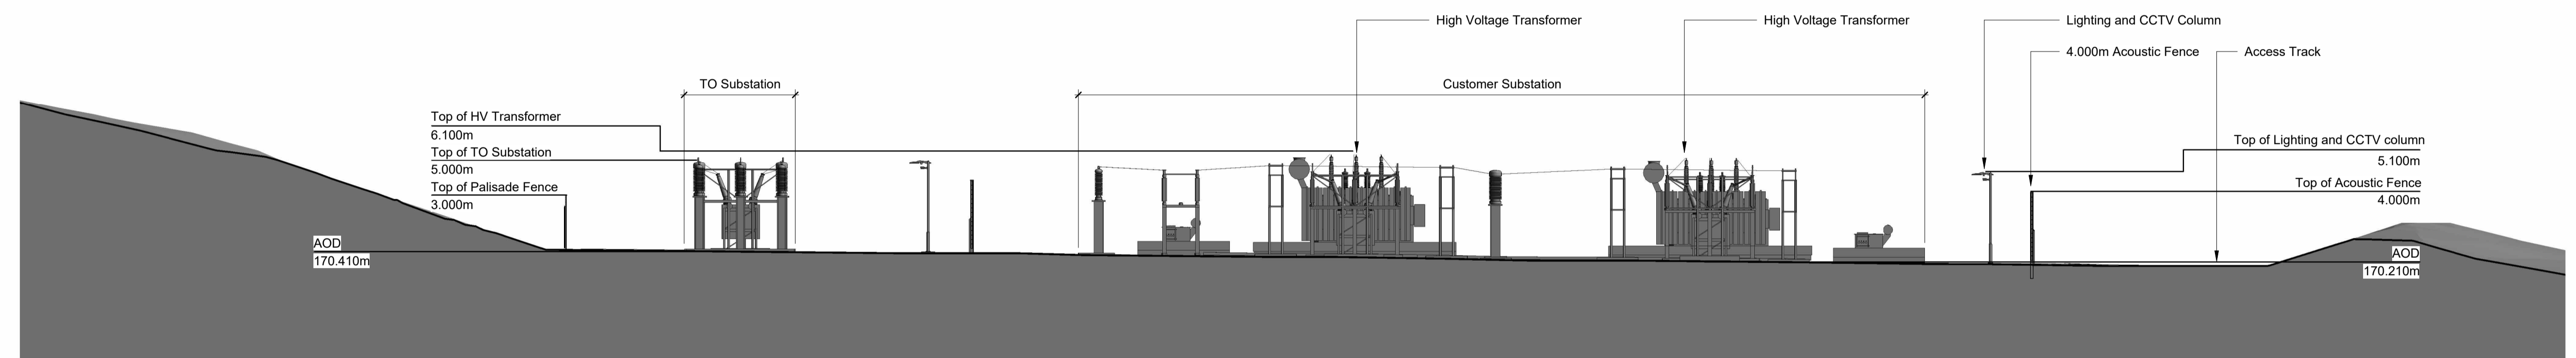

2 EASTERN ELEVATION
1:200

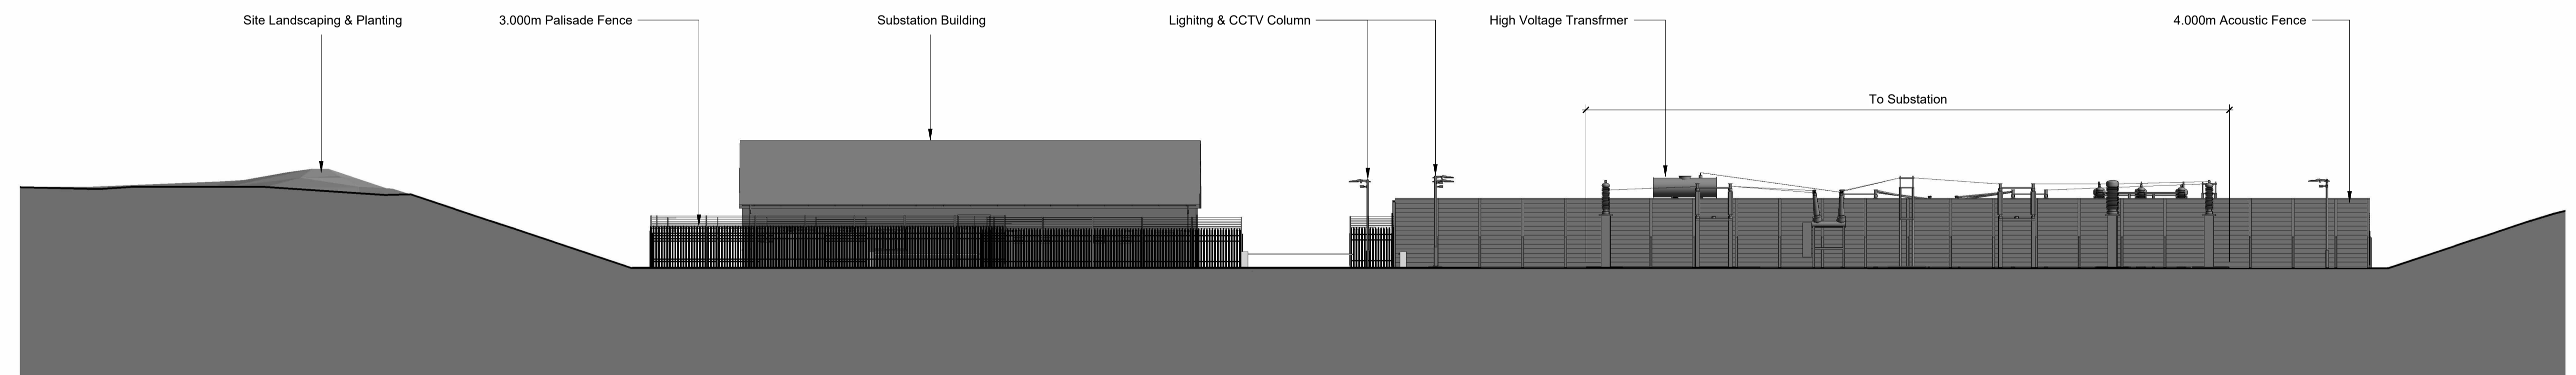

3 SOUTHERN ELEVATION
1:200

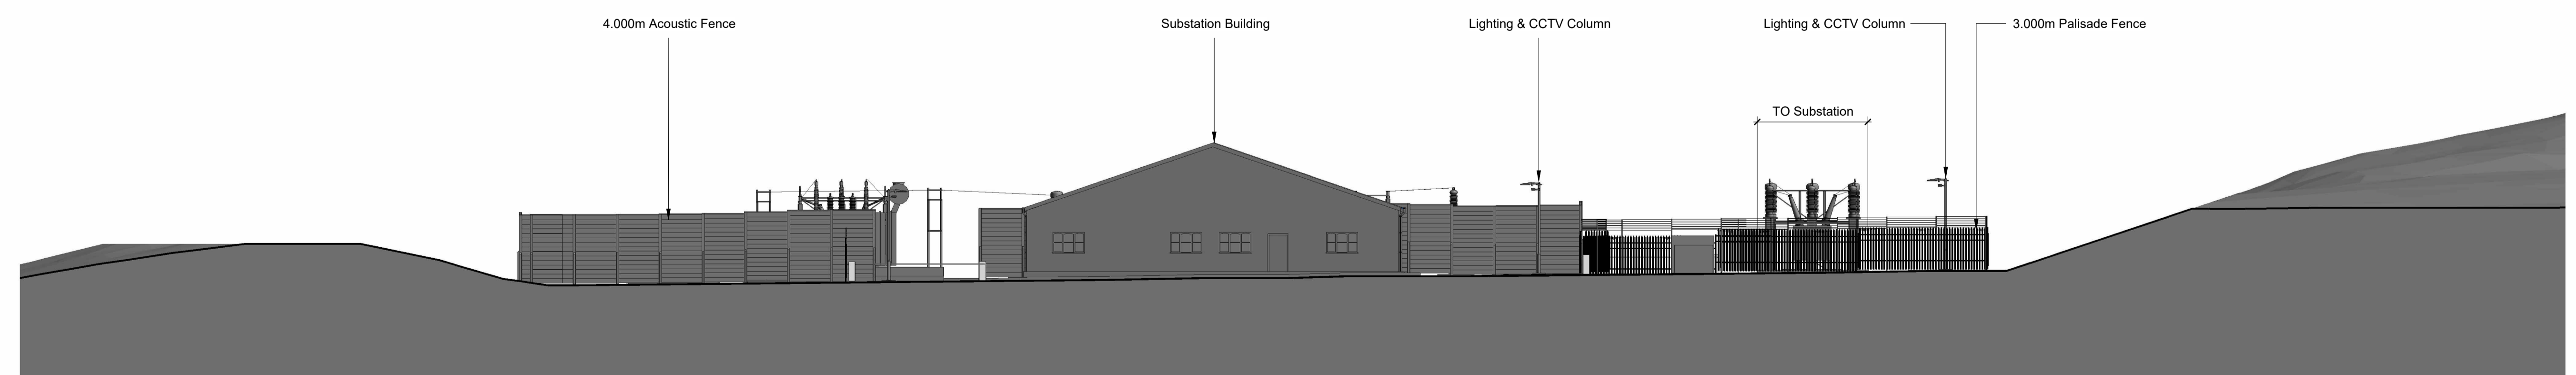

4 WESTERN ELEVATION
1:200

- Notes**
- All dimensions are shown in metres unless noted otherwise.
 - Do not scale from this drawing.
 - This drawing is indicative only and the site layout is likely to change as more information becomes available.
 - GL is AOD. The heights of equipment is the height above ground level.

REV	DATE	DESCRIPTION	BY	CHKD
0	28/06/2024	Substation Compound Elevations original	MS	JH



PROJECT: Knocknagael

TITLE: Substation Compound Elevations

DISCIPLINE: Planning

DRAWING STATUS: For Planning

SCALE @ AD	DATE	DRAWN BY	CHECKED BY	APPROVED BY
As indicated	28/06/2024	MS	JH	RS

PROJECT NO: BTGBKN001
DRAWING NO: 005.5
REV: 0

