






0 WESTERN BESS COMPOUND - PLAN VIEW  
1:500

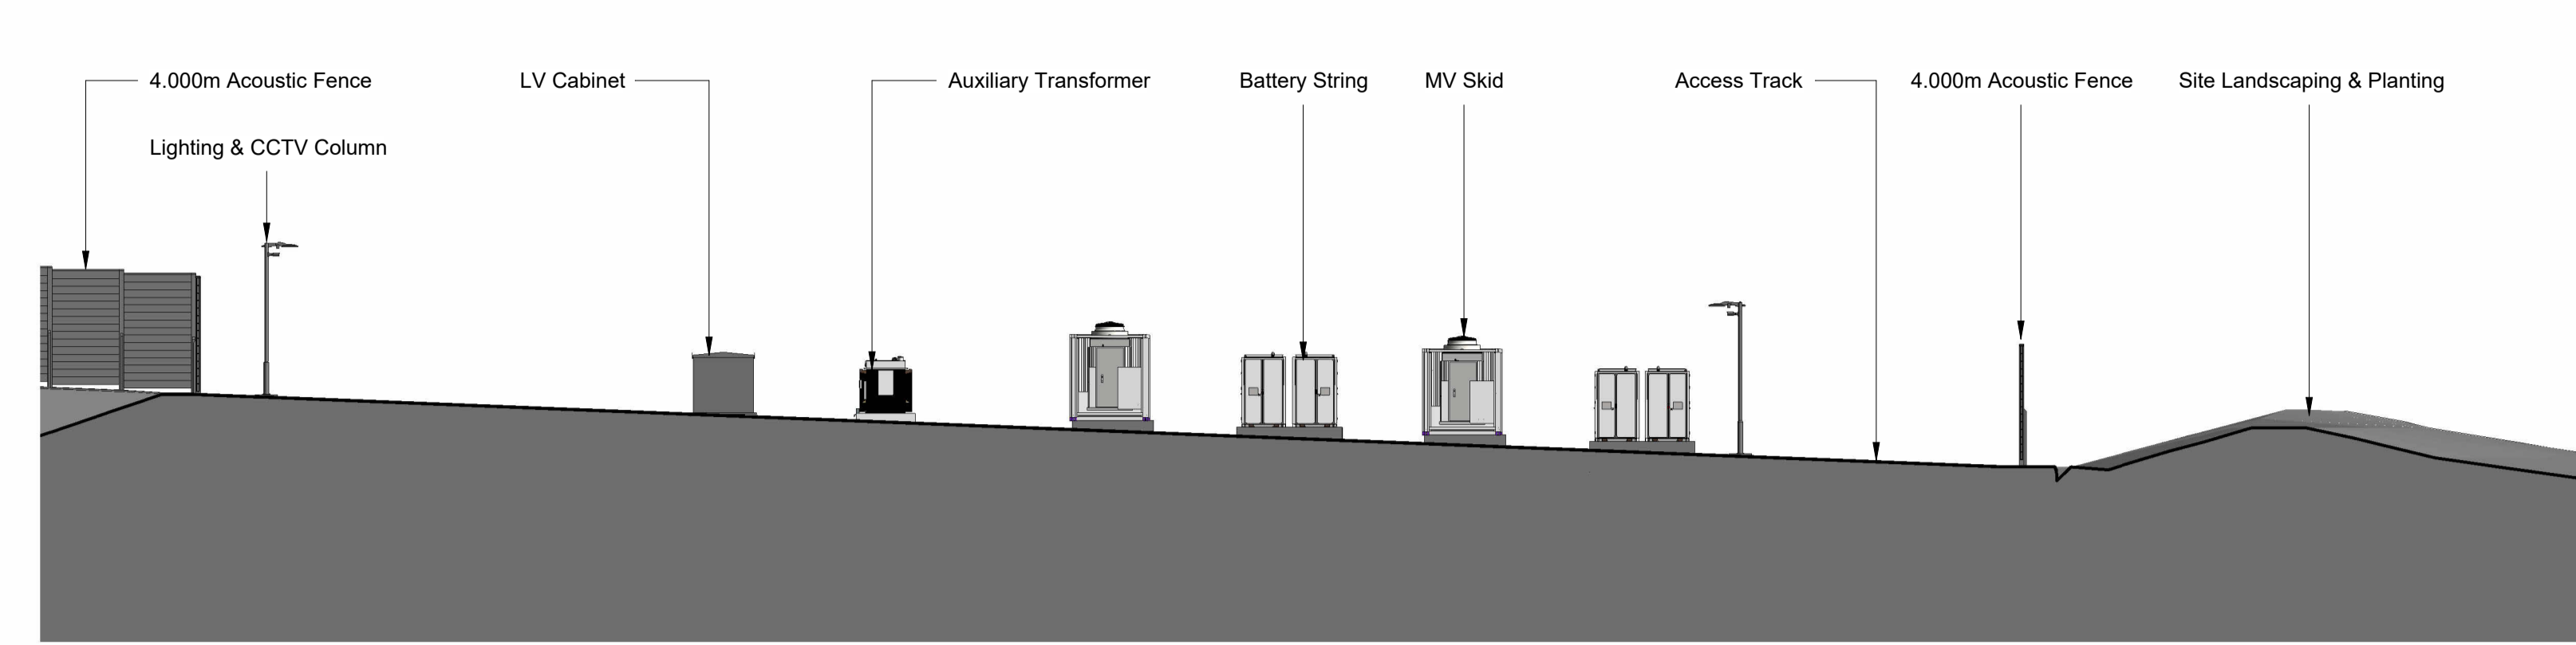


2 EASTERN ELEVATION  
1:200

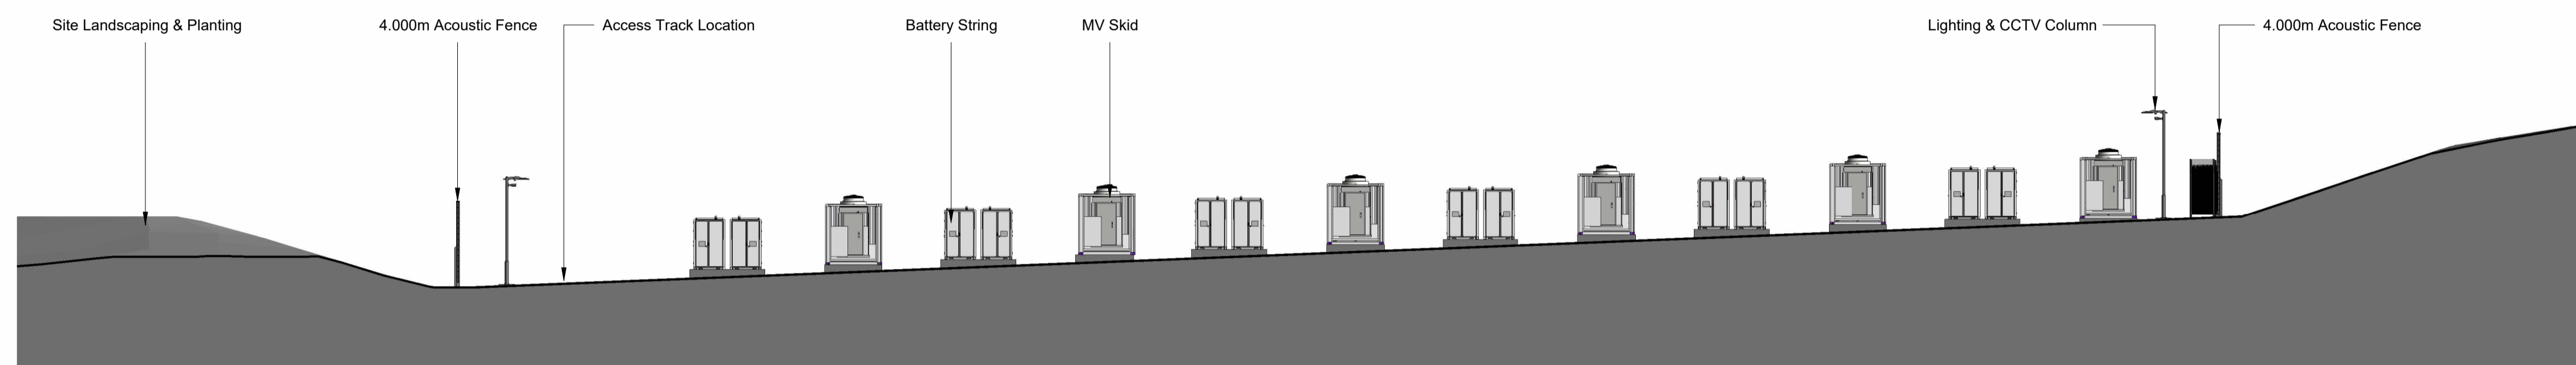

4 WESTERN ELEVATION  
1:200

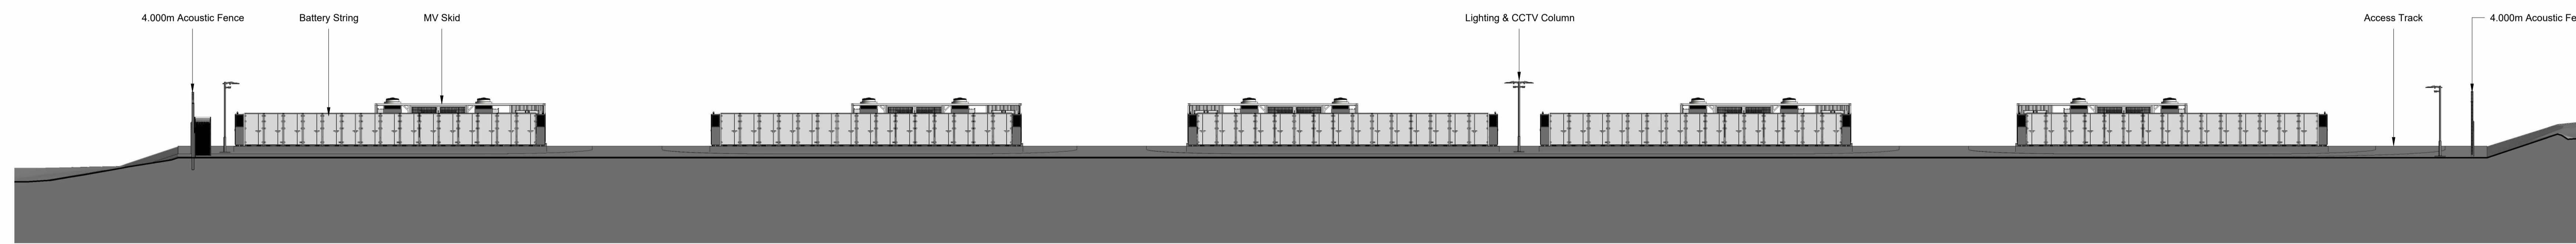


1 NORTHERN ELEVATION  
1:200

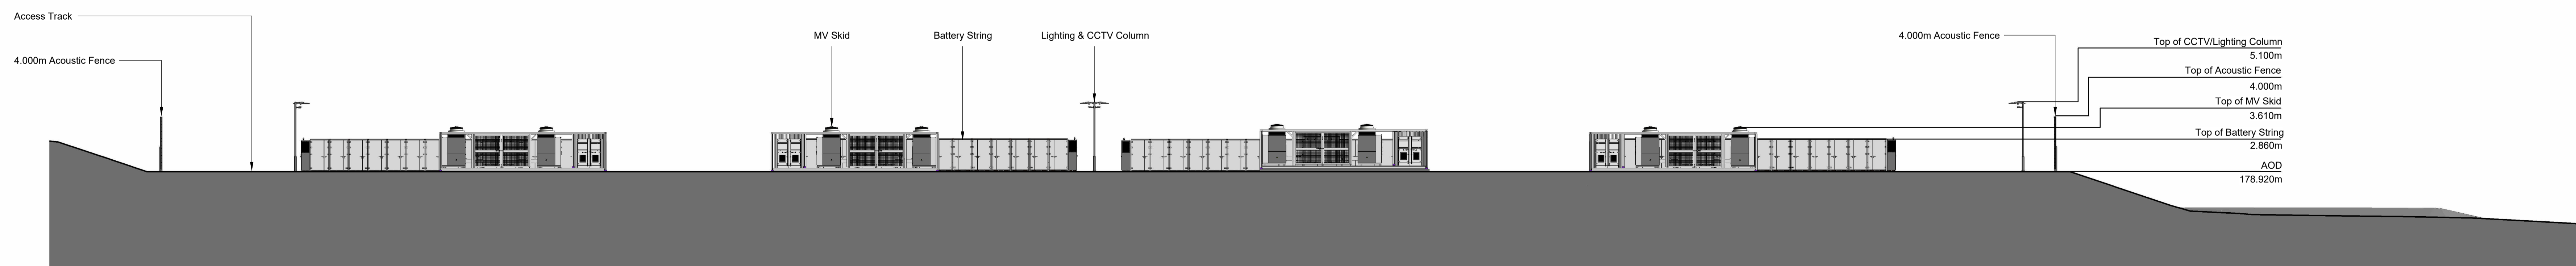

3 SOUTHERN ELEVATION  
1:200

- Notes**
1. All dimensions are shown in metres unless noted otherwise.
  2. Do not scale from this drawing.
  3. This drawing is indicative only and the site layout is likely to change as more information becomes available.
  4. GL is ACD. The heights of equipment is the height above ground level.

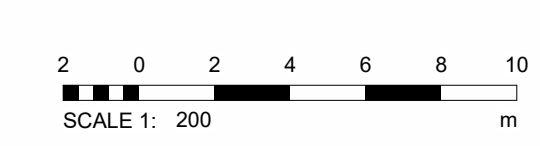

| REV | DATE       | DESCRIPTION                               | BY | CHKD |
|-----|------------|---|----|------|
| 0   | 28/05/2024 | Western BESS Compound Elevations original | MS | JH   |



PROJECT: Knocknagael

TITLE: Western BESS Compound Elevations

DISCIPLINE: Planning  
DRAWING STATUS: For Planning

| SCALE @ AD   | DATE        | DRAWN BY | CHECKED BY | APPROVED BY |
|--------------|-------------|----------|------------|-------------|
| As indicated | 28/05/2024  | MS       | JH         | RS          |
| PROJECT NO:  | DRAWING NO: | REV      |            |             |
| BTGBKN001    | 005.6       | 0        |            |             |