



0 SOUTHERN BESS COMPOUND - PLAN VIEW  
1:500

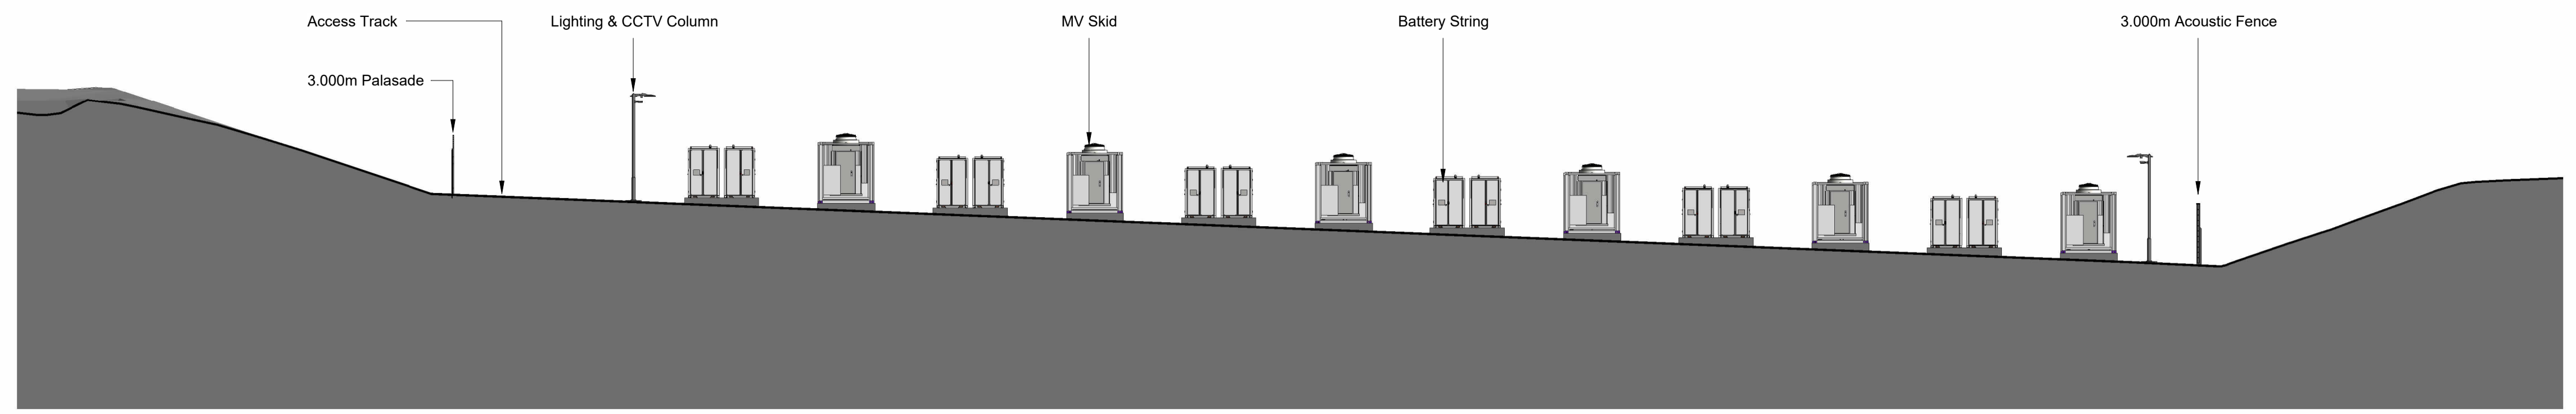


2 EASTERN ELEVATION  
1:200

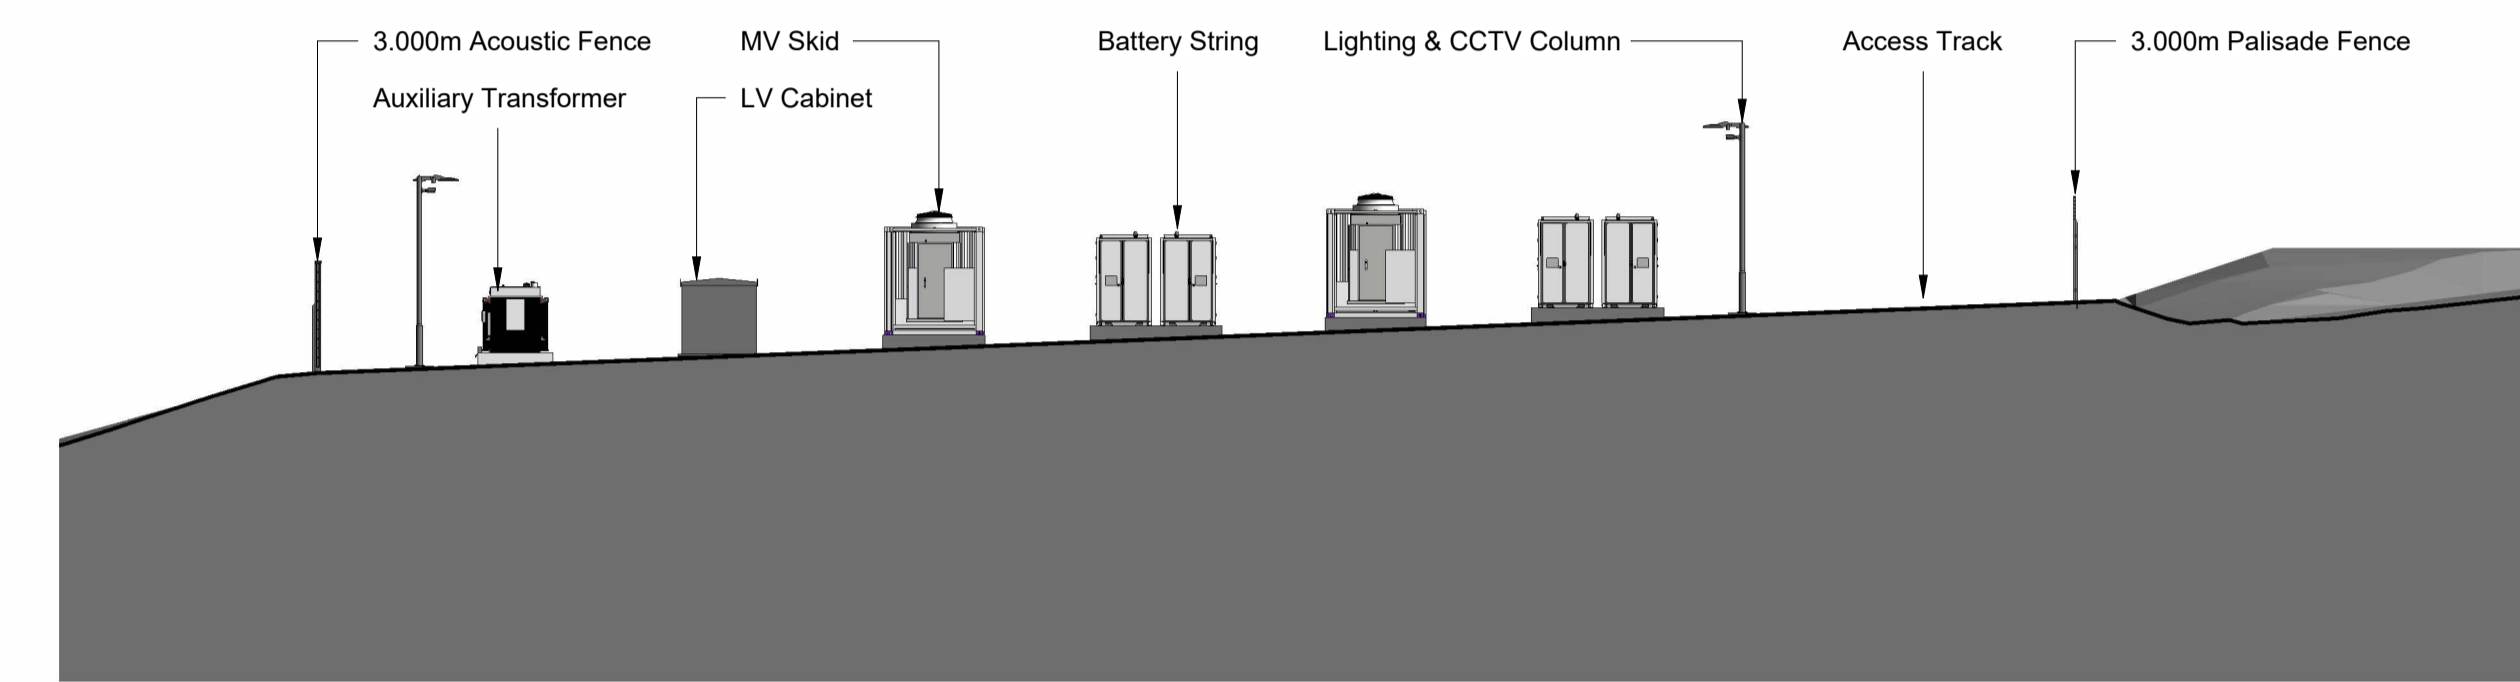

4 WESTERN ELEVATION  
1:200




1 NORTHERN ELEVATION  
1:200

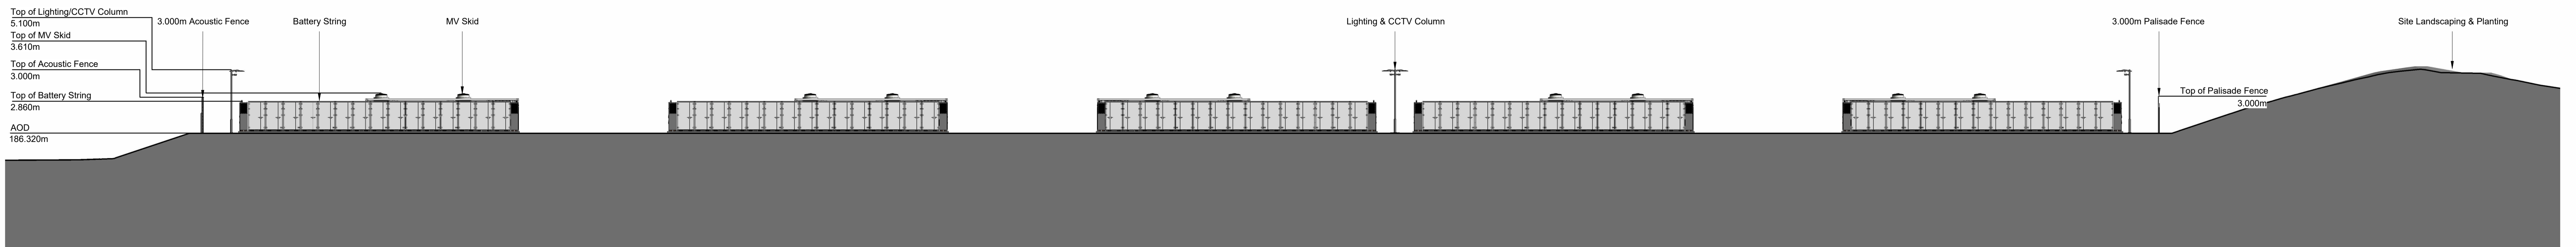

3 SOUTHERN ELEVATION  
1:200

- Notes**
- All dimensions are shown in metres unless noted otherwise.
  - Do not scale from this drawing.
  - This drawing is indicative only and the site layout is likely to change as more information becomes available.
  - GL is AOD. The heights of equipment is the height above ground level.

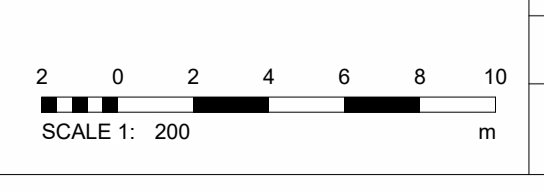

0	28/05/2024	Southern BESS Compound Elevations original	MS	JH
REV	DATE	DESCRIPTION	BY	CHKD



PROJECT: Knocknagael

TITLE: Southern BESS Compound Elevations

DISCIPLINE: Planning

DRAWING STATUS: For Planning

SCALE @ A0	DATE	DRAWN BY	CHECKED BY	APPROVED BY
As indicated	28/05/2024	MS	JH	RS
PROJECT NO.	DRAWING NO.	REV		
BTGBKN001	005.7	0		