

**Legend**

- Proposed / retained base profile
- Existing surface profile
- Proposed planting (at Year 10)


Client  
Field

Project  
Knocknagael  
Battery Storage System


Drawing Title  
Sections:  
Proposed Restoration

Created by	JE	Reviewed by	MCE	Sheet Size	A1	Scale	1:3000	Date Created	27.06.24	
Drawing No.	Drawing S01								Revision	00

DRaW (UK) Ltd  
Morse Hall  
York Road  
Leeds  
LS15 4TA  
t: 0113 8232871  
www.dra-w.com

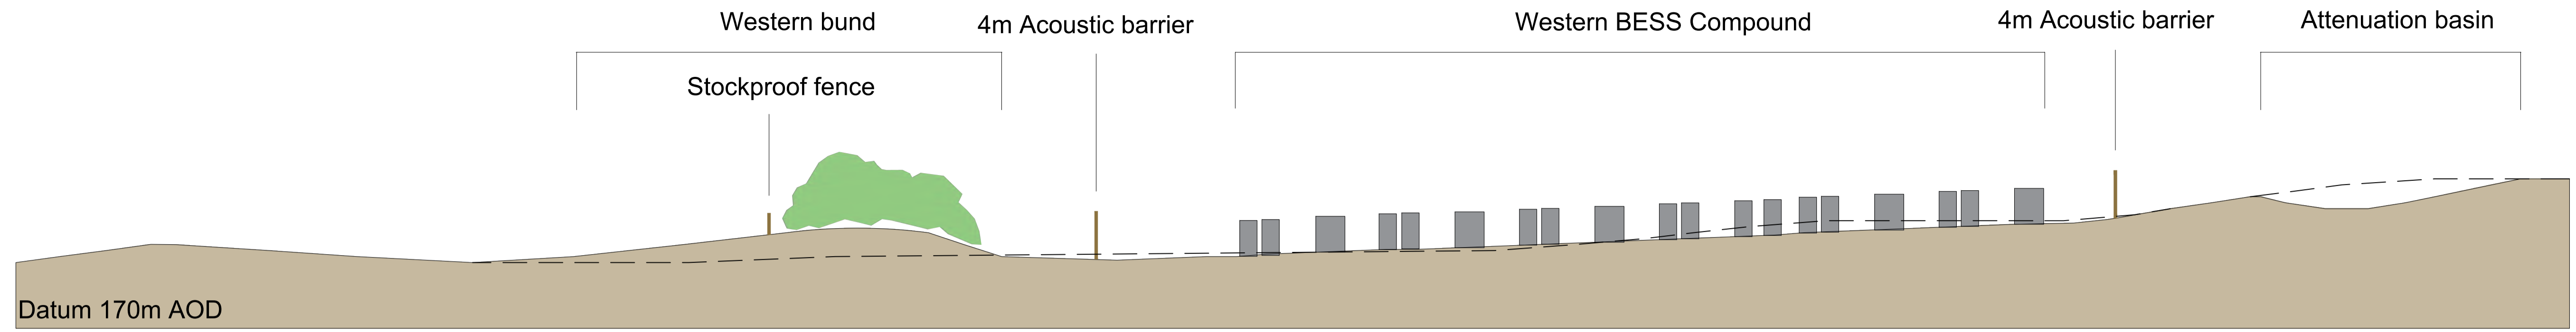
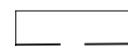



Section A-AA (western section)

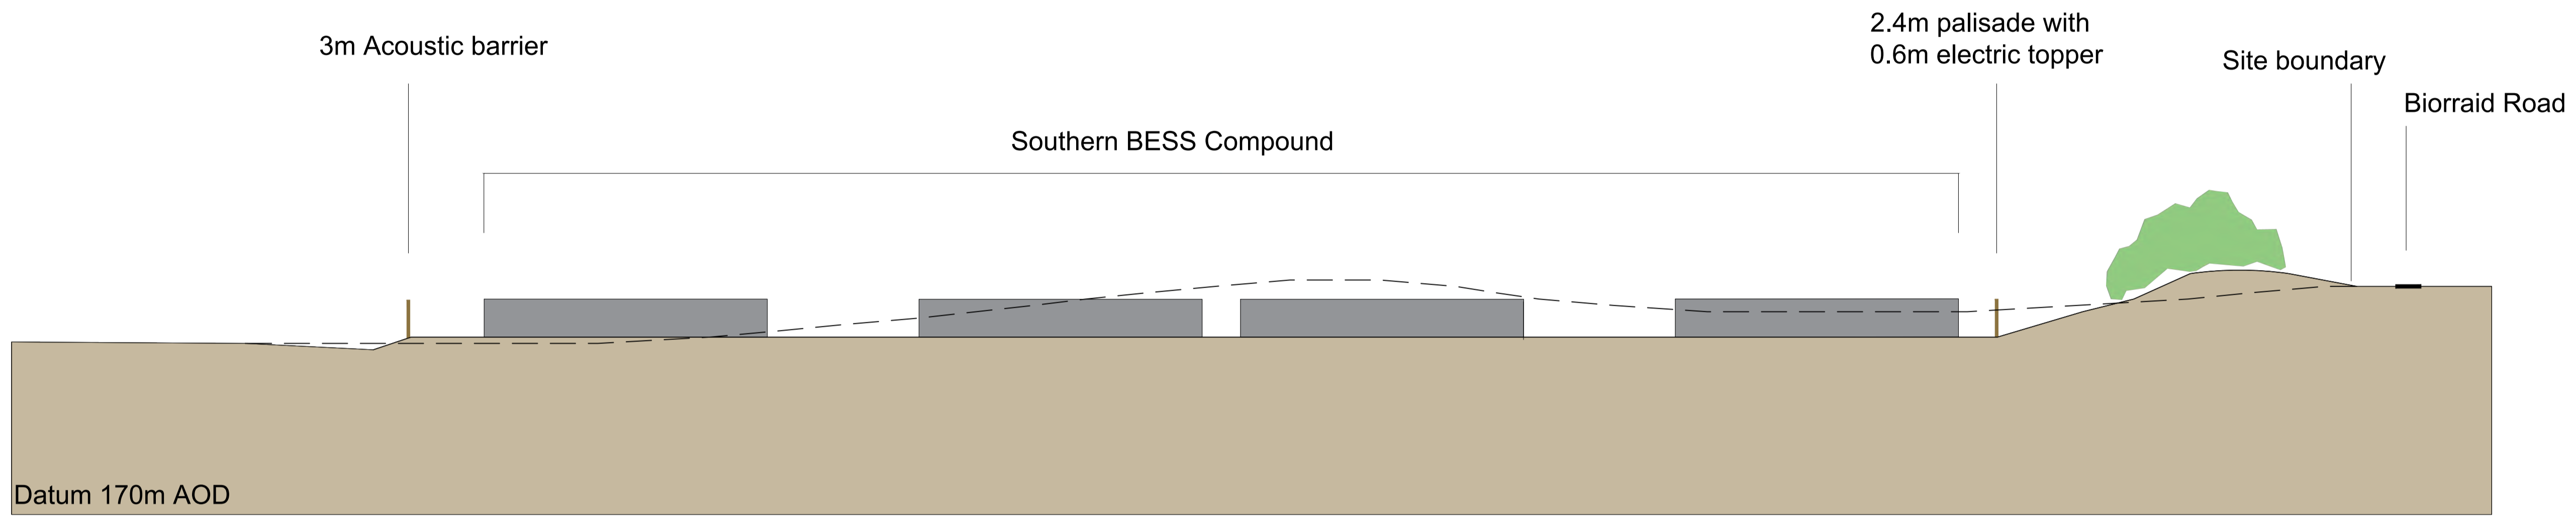


Section A-AA (eastern section)





**Legend**


-  Proposed / retained base profile
-  Existing surface profile
-  Proposed planting (at Year 10)




Client				
Field				
Project				
Knocknagael Battery Storage System				
Drawing Title				
Sections: Proposed Restoration				
Created by	Reviewer	Sheet Size	Scale	Date Created
JE	MCE	A1	1,300	27.06.24
Drawing No.				Revision
<b>Drawing S01</b>				<b>01</b>
DRaW (UK) Ltd Monnick Hall York Road Leeds LS15 4TA t: 0113 8232871 www.draw-uk.com				
				

**Legend**

-  Proposed / retained base profile
-  Existing surface profile
-  Sight line from receptor
-  Proposed planting (at Year 10)

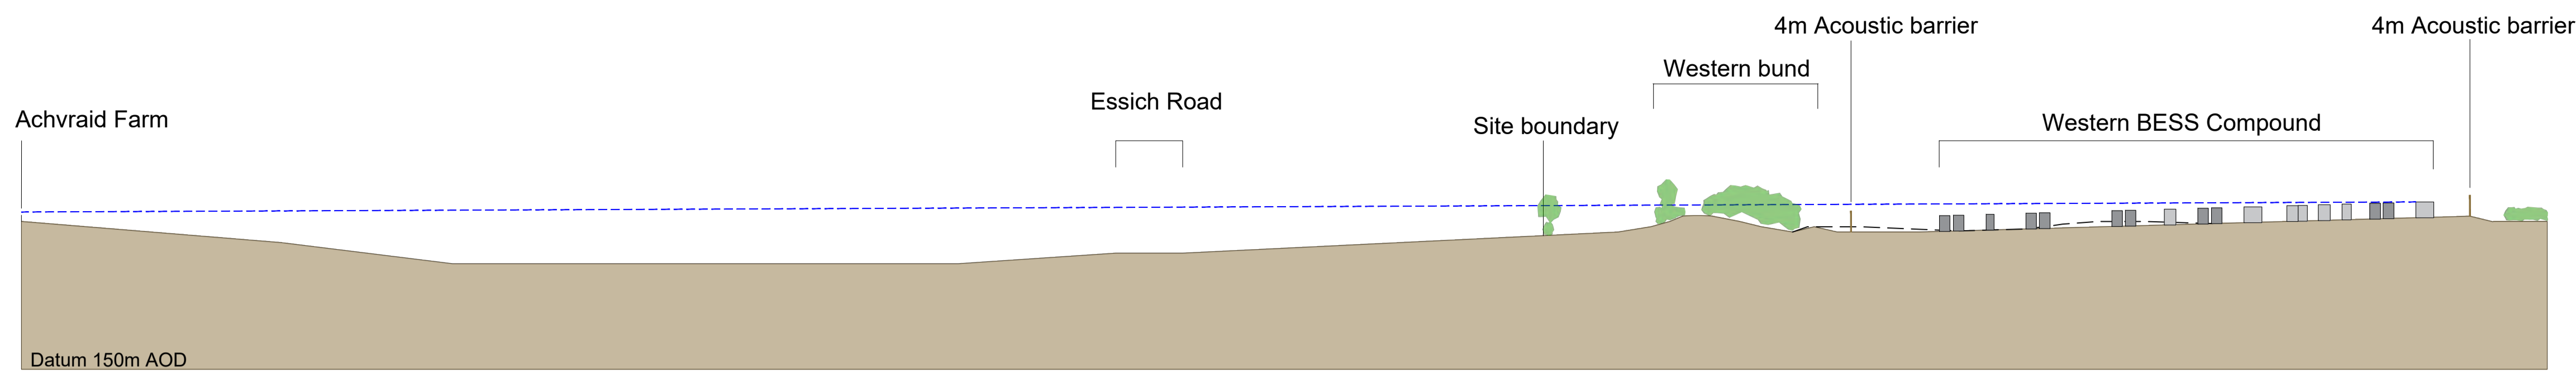

Section B-BB

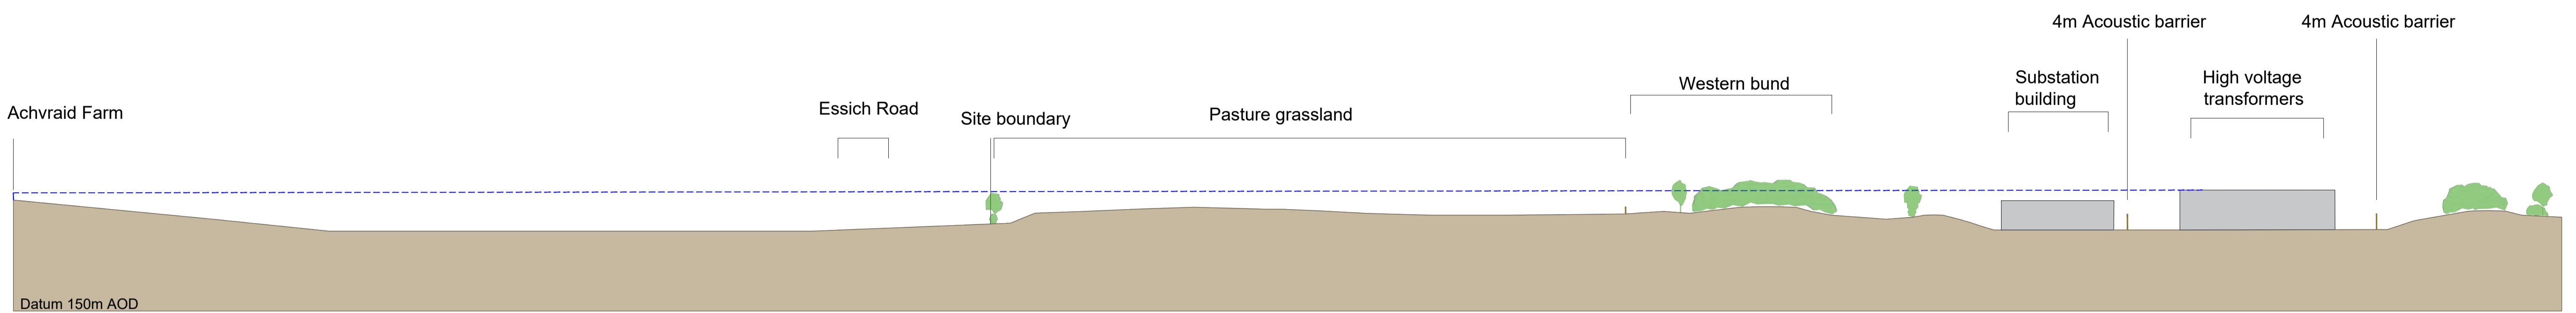

Section C-CC



Client				
Field				
Project				
Knocknagael Battery Storage System				
Drawing Title				
Sections: Proposed Restoration				
Created by	Reviewer	Sheet Size	Scale	Date Created
JE	MCE	A1	As Shown	27.06.24
Drawing No:				Revision
<b>Drawing S02</b>				<b>01</b>
DRaW (UK) Ltd Monsack Hall York Road Leeds LS15 4TA t: 0113 8232871 www.draw-uk.com				