


- Notes**
- All dimensions are shown in metres unless noted otherwise.
 - Do not scale from this drawing.
 - This drawing is indicative only and the site layout is likely to change as more information becomes available.

- Legend**
- Access Track - Unbound Finish
 - Access Track - Asphalt Finish
 - Site Fence Line - Pallisade Fence
 - Site Fence Line - 4m Acoustic Fence

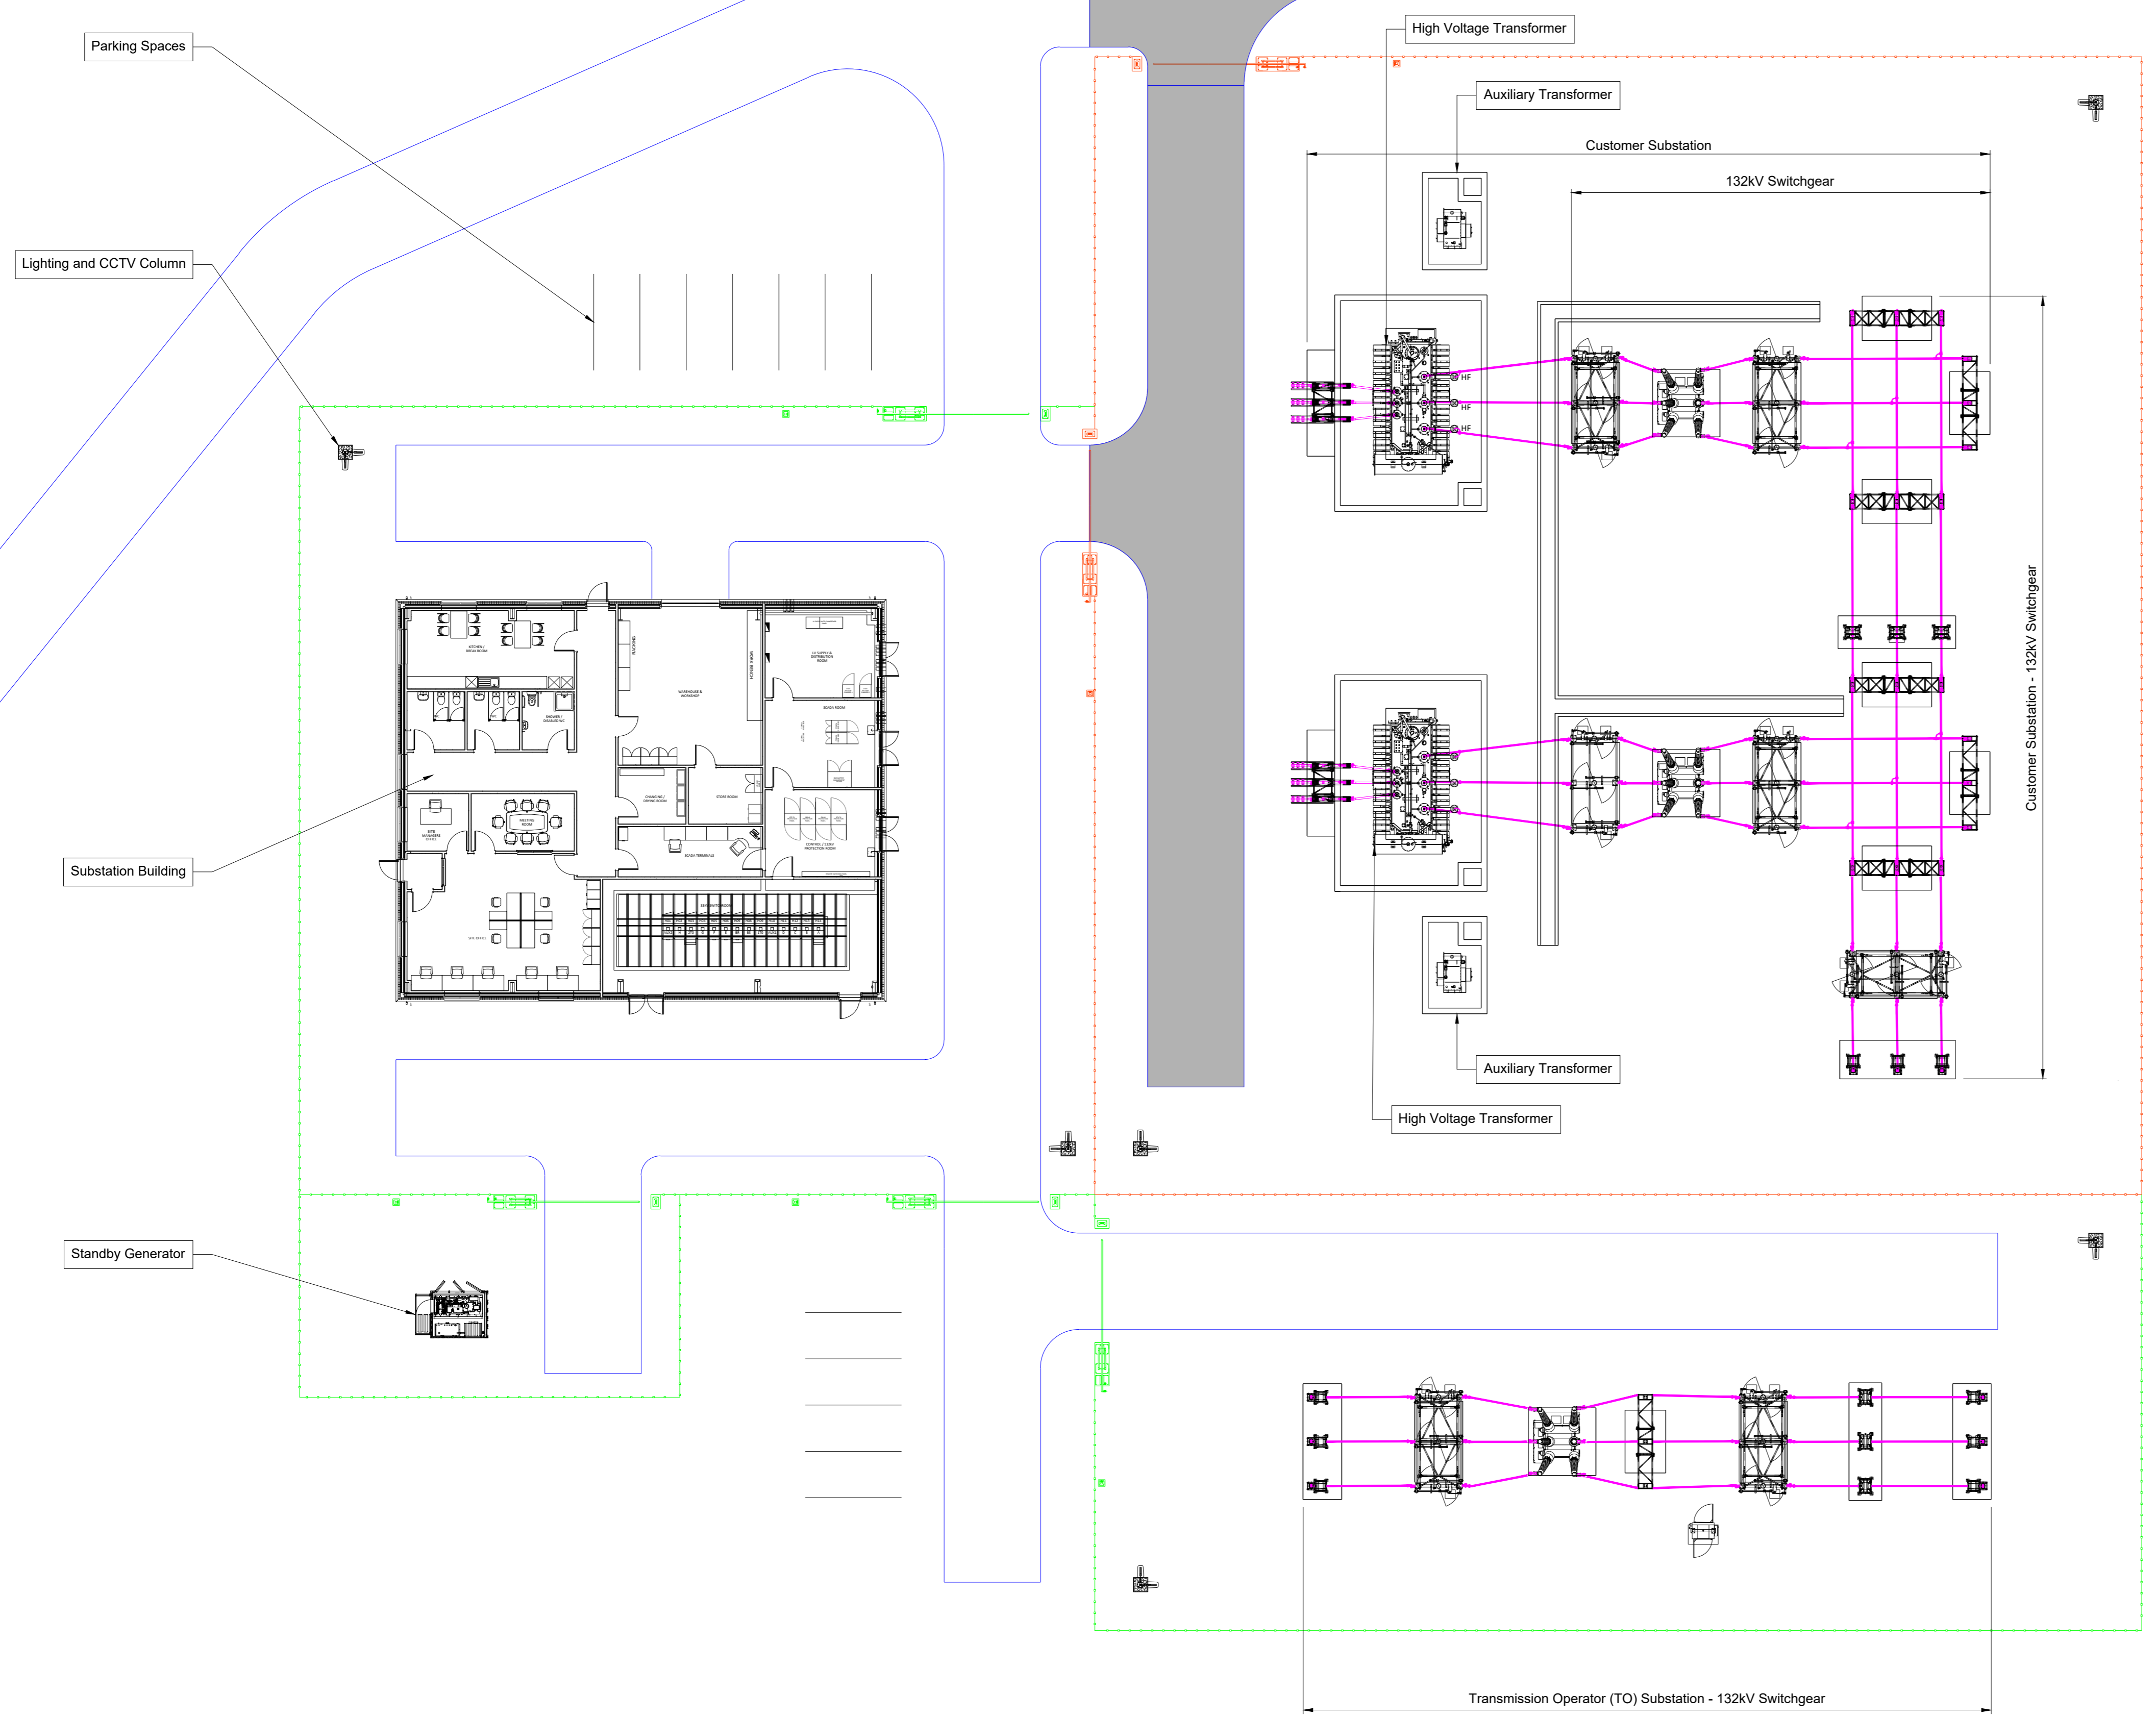

1:10	0	100mm	200mm	300mm	400mm	500mm	600mm	700mm	800mm	900mm	1m
1:20		0.5m	1m	1.5m	2m	2.5m	3m	3.5m	4m	4.5m	5m
1:50		1m	2m	3m	4m	5m	6m	7m	8m	9m	10m
1:100		1m	2m	3m	4m	5m	6m	7m	8m	9m	10m
1:200		5m	10m	15m	20m	25m	30m	35m	40m	45m	50m
1:500		10m	20m	30m	40m	50m	60m	70m	80m	90m	100m
1:1000		10m	20m	30m	40m	50m	60m	70m	80m	90m	100m

REV	DATE	DESCRIPTION	BY	CHKD
1	28.06.2024	Auxiliary transformer annotation added	JH	AP
0	25.06.2024	Substation Compound Plan - Original	JH	AP



Field
 Fora Montacute Yards,
 186 Shoreditch High Street,
 London,
 E1 6HU

PROJECT: Knocknagael

TITLE: Substation Compound Plan

DISCIPLINE: PLANNING

DRAWING STATUS: FOR PLANNING

SCALE	DATE	DRAWN BY	CHECKED BY	APPROVED BY
1:200 @ A0	25.06.2024	JH	AP	RS
PROJECT NO.	DRAWING NO.	REV.		
BTGBKN001	005.8.1	01		

1 Substation Compound Plan
 Scale 1:200 @ A0

